

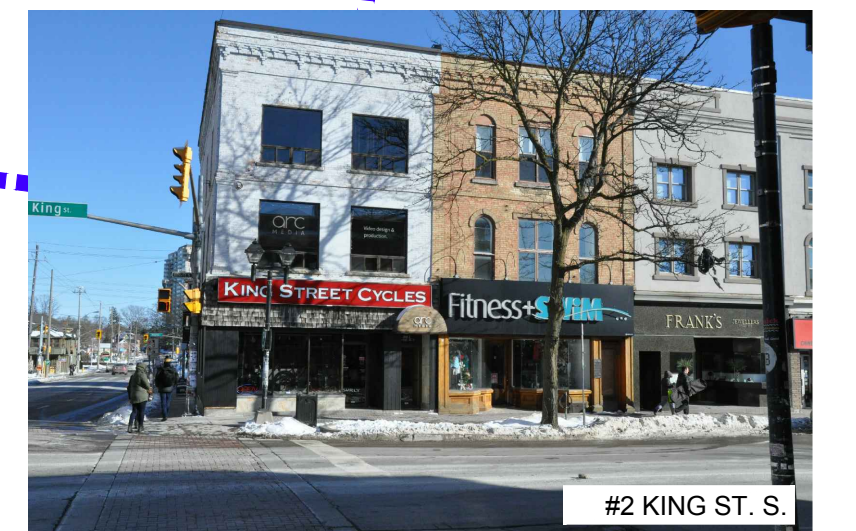
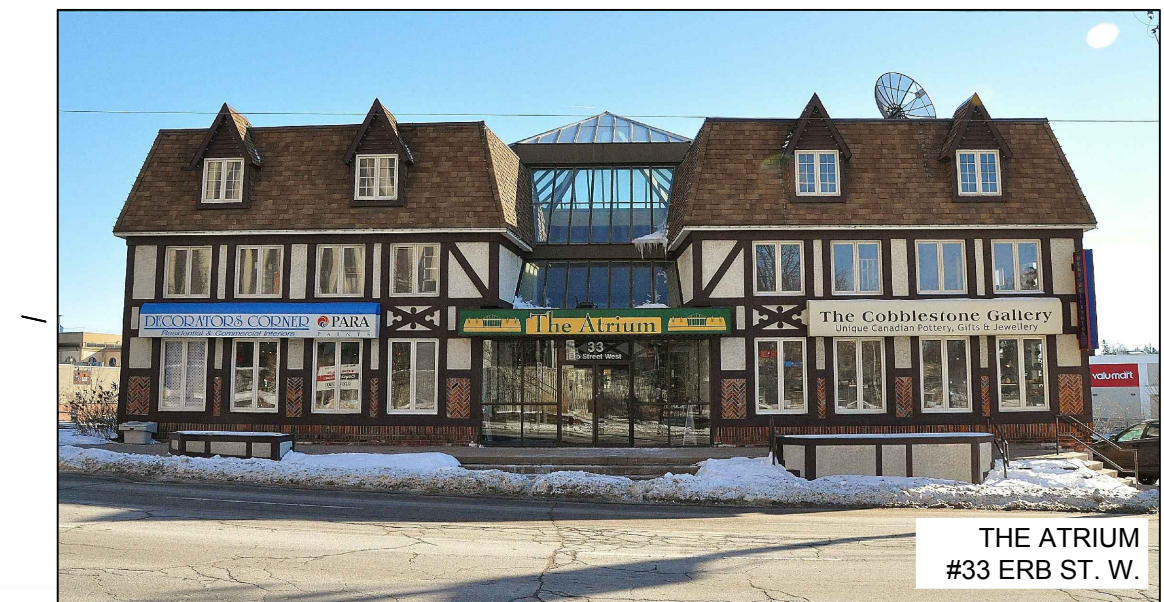


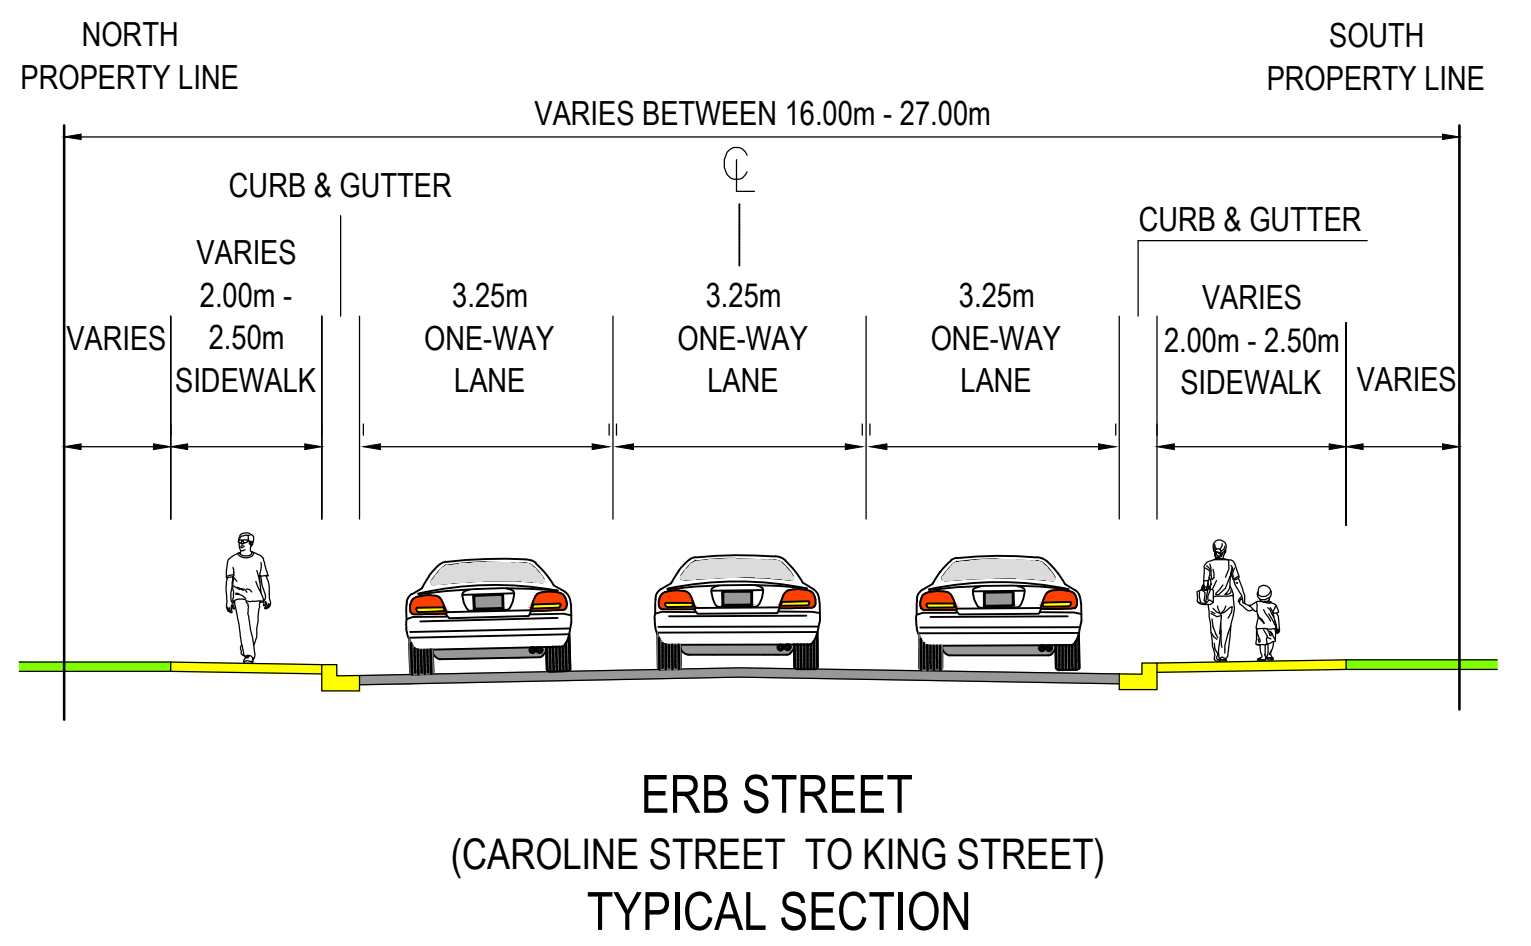

ERB & CAROLINE INTERSECTION DESIGN PER GRANDLING DRAWINGS, DATED DEC 22, 2014

KING STREET PRELIMINARY DESIGN PER WATERLOO STREETScape IMPROVEMENTS BY IB, DATED OCT 28, 2014

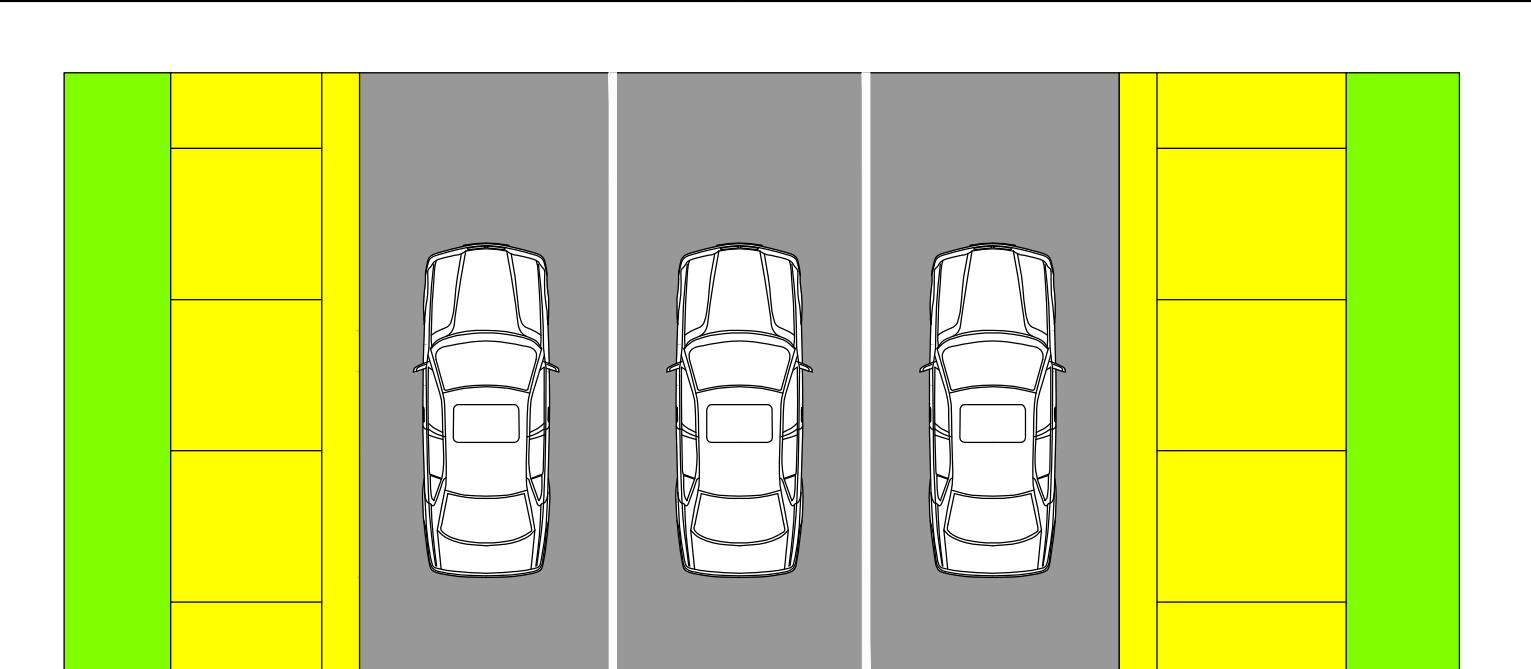

# ERB STREET

(CAROLINE STREET TO KING STREET)

## PREFERRED DESIGN CONCEPT

SCALE: 1:250 APR. 04, 2016

**LEGEND**

- ASPHALT ROAD
- PROPOSED SIDEWALK OR CURB AND GUTTER
- PROPOSED COLOURED CONCRETE
- PROPOSED GRASS BOULEVARD



To request an alternate format of this document please call 519-575-4400 or TTY 519-575-4608

