




# Attachment A - Key Plan

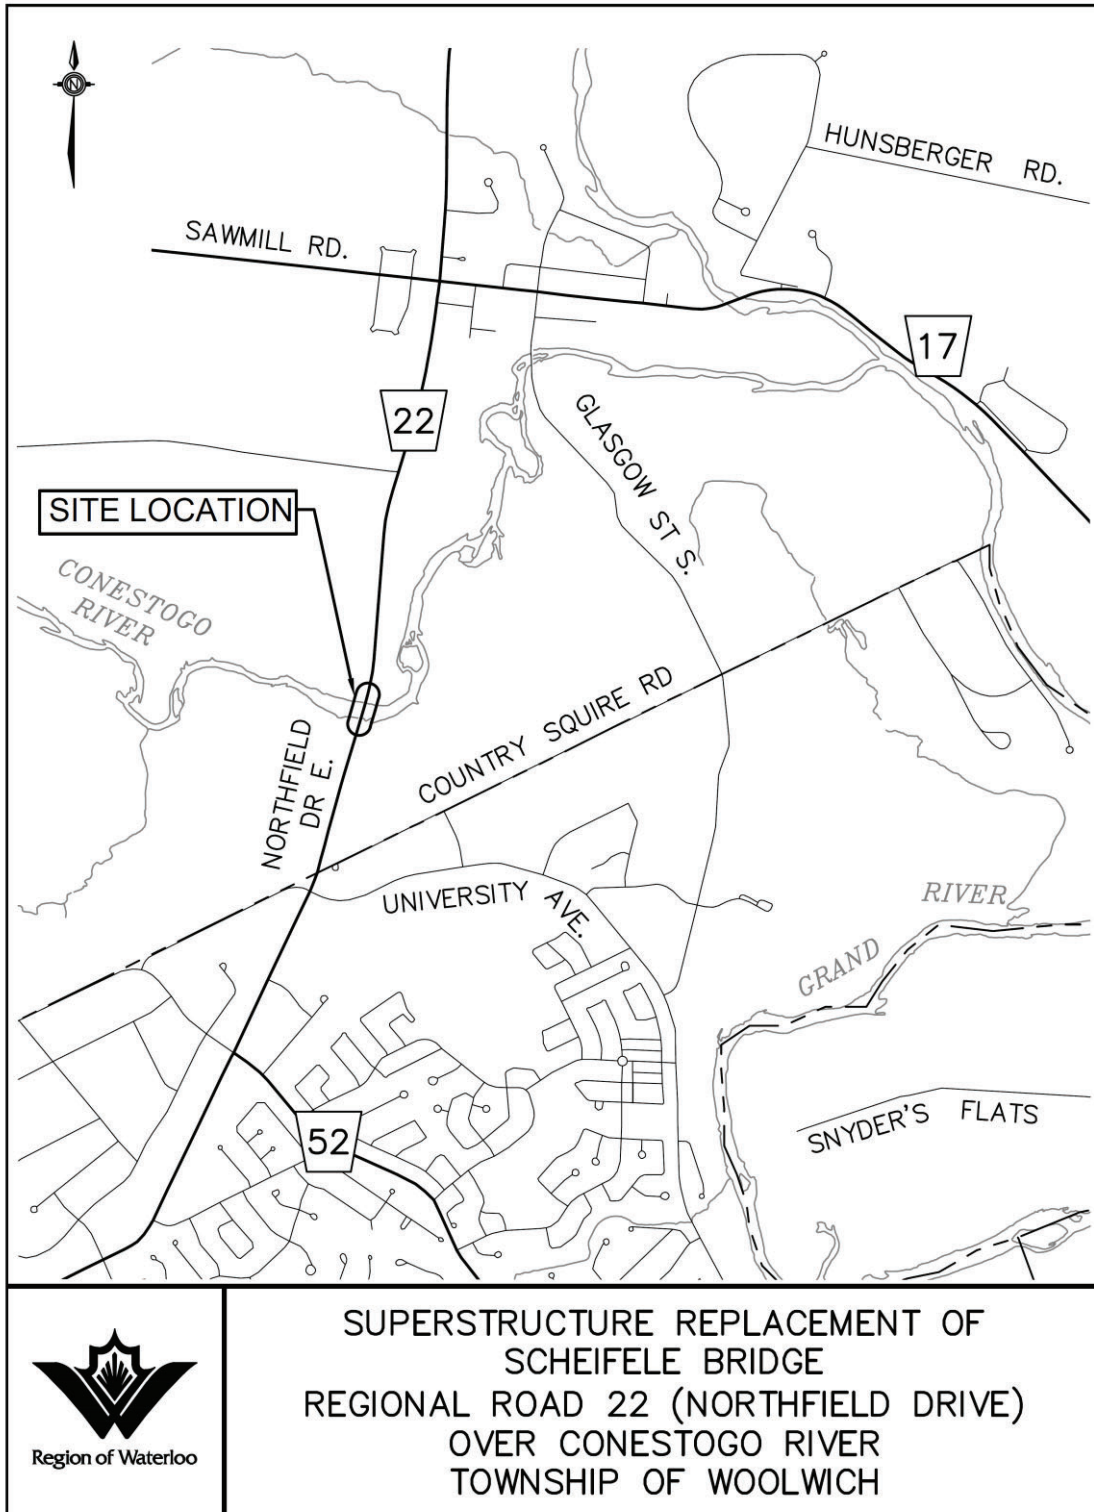

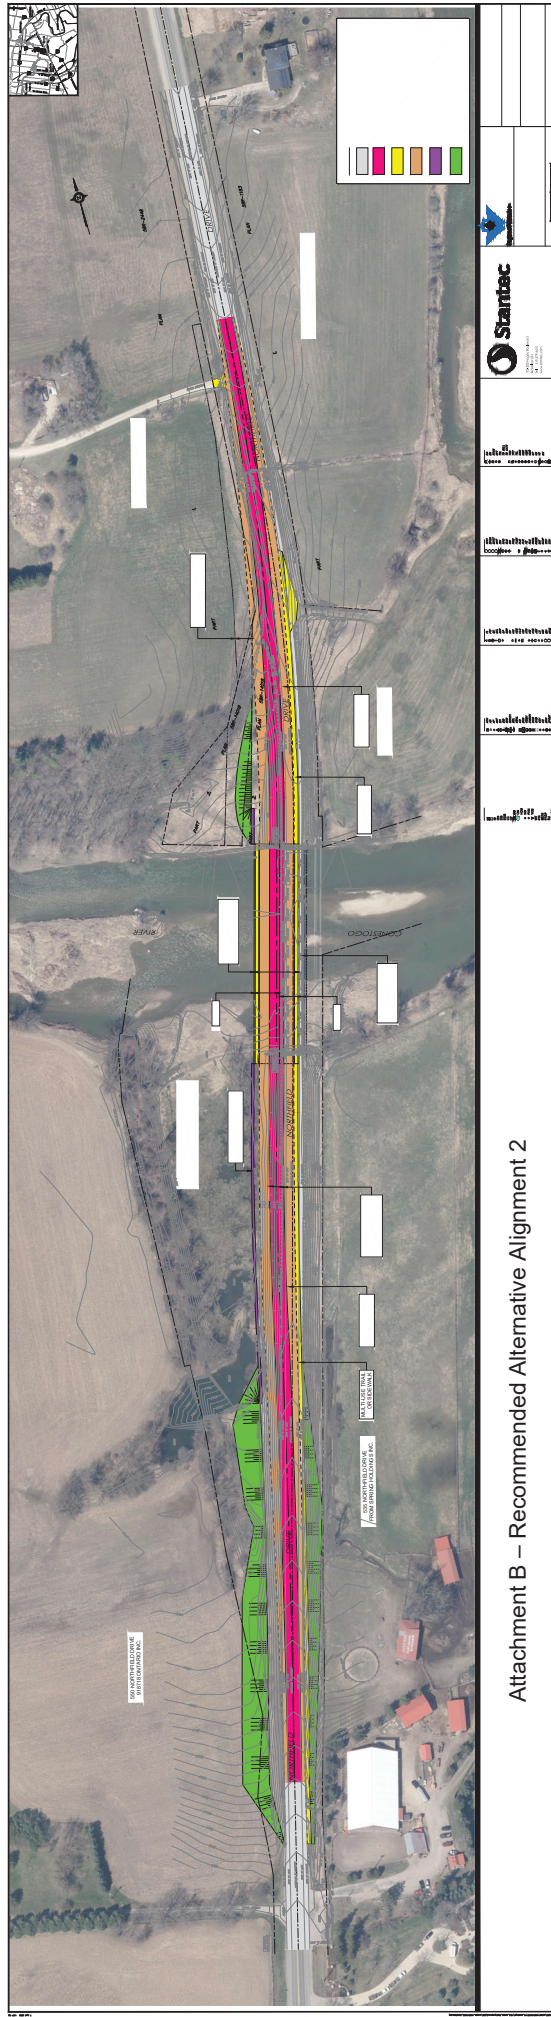

Attachment B - Recommended Alternative Alignment 2

Attachment C – Recommended Bridge Cross Section 5 (Modified)

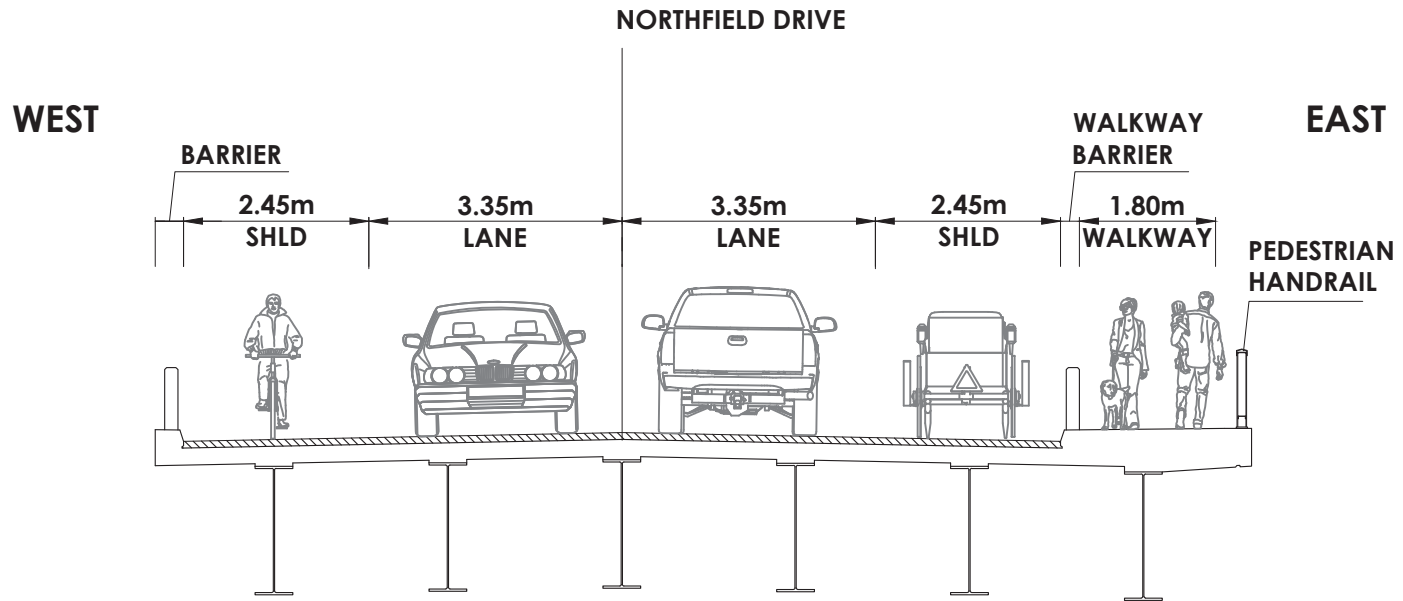

# Attachment D – Proposed Staging Design (Maintaining 2-Way Travel)

