



ENGINEERING AND  
ENVIRONMENTAL SERVICES  
Design and Construction

150 Frederick Street  
Kitchener Ontario N2G 4J3 Canada  
Telephone: 519-575-4400  
TTY: 519-575-4608  
Fax: 519-575-4430  
regionofwaterloo.ca

**Refer To:**  
Chad Melitzer

**File No:**  
04181

**Date:**  
January 30, 2025

To: Property owners and/or occupants

**New Cedar Creek Water Tower, Township of North Dumfries**

The Region of Waterloo is making improvements to the drinking water system in your area. We are constructing a new water tower at 1233 Cedar Creek Road in the Township of North Dumfries. The tower will store 5.41 million litres of drinking water.

We are currently in the design stage of this project and anticipate construction to start in fall 2025 and finish in fall 2027.

The water tower will be situated on the east side of the property and will stand approximately 48 meters tall. An overflow / drainage pond is provided on the west side. A new watermain will be installed on the south side of Cedar Creek Road that will connect the water tower to the existing distribution system at Grand Ridge Drive. A standard chain link fence will be provided around the property to provide security. See the figure drawing and example image included in this letter for more details.

The recommendation for this new water tower was identified as part of the Region's Water Supply and Distribution Operations Master Plan and Water Supply Master Plan Update. An environmental assessment (Schedule 'B' Class) was completed in February 2022, which identified the location of the Cedar Creek Tank.

Thank you in advance for your patience as we work to improve the Region's drinking water distribution system. All efforts will be made to minimize construction disruptions where possible, while still ensuring the work can be completed efficiently. Please contact me if you have any questions or visit [regionofwaterloo.ca/construction](http://regionofwaterloo.ca/construction) for updates.

Sincerely,

A handwritten signature in blue ink, appearing to read "Chad Melitzer".


**Chad Melitzer, A.Sc.T.**  
Project Manager, Design and Construction  
Phone: 519-501-9303 Email: [cmelitzer@regionofwaterloo.ca](mailto:cmelitzer@regionofwaterloo.ca)

CC: Karen Redman (Regional Chair)  
Sue Foxton (Mayor Township of North Dumfries)  
Jan Liggett (Mayor of Cambridge)  
Doug Craig (Regional Councillor for Cambridge)  
Pam Wolf (Regional Councillor for Cambridge)



Example of a Region of Waterloo Elevated Tank (Water Tower)

**REGIONAL ROAD No. 97 (CEDAR CREEK ROAD)**

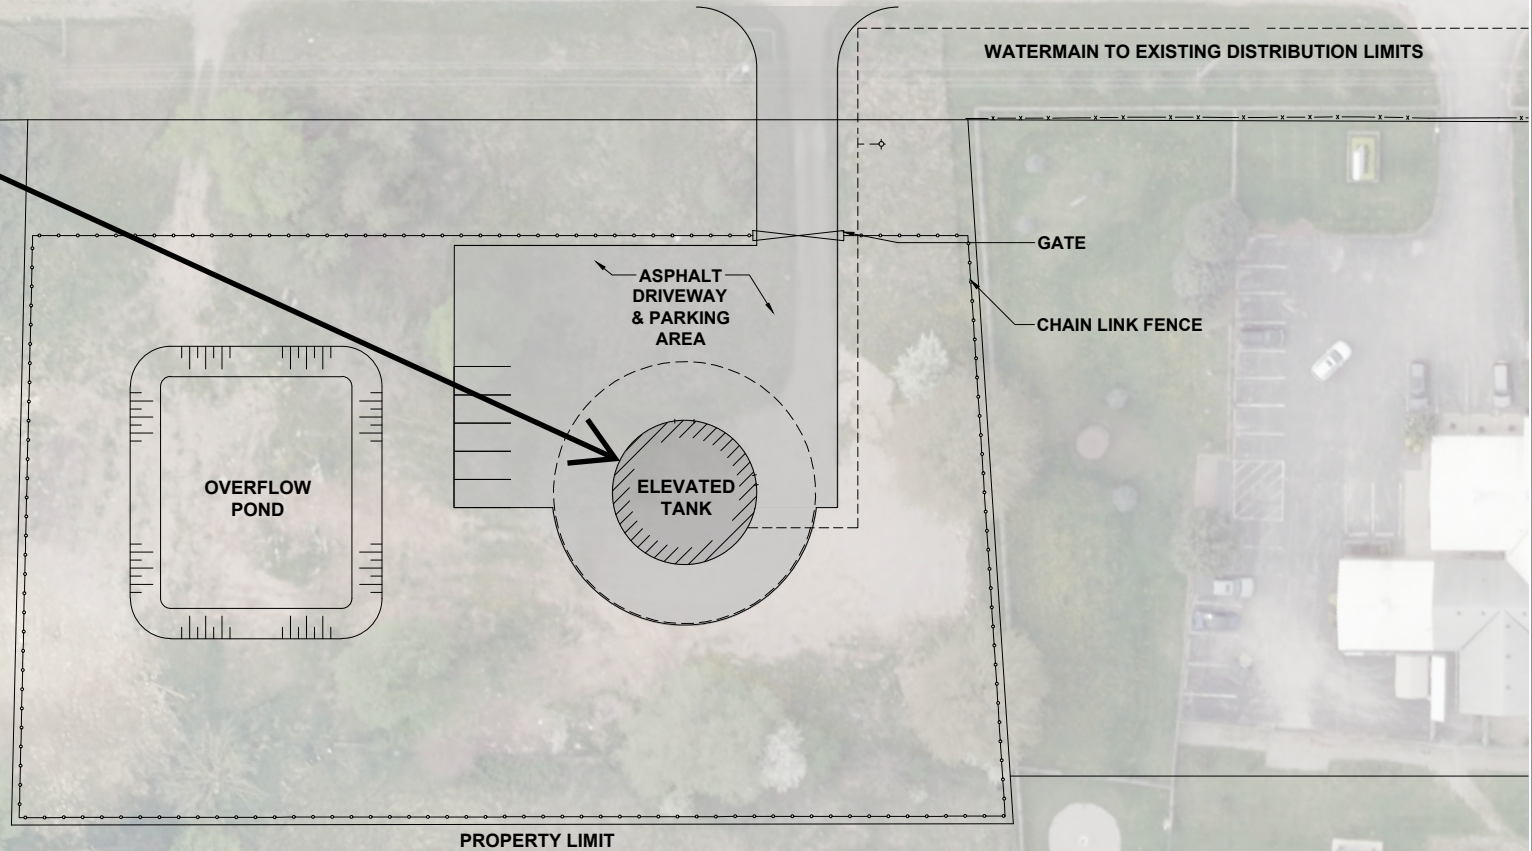

REGION OF WATERLOO

Figure Title

**CEDAR CREEK  
ELEVATED TANK  
SITE PLAN**

Scale  
N.T.S.

Date  
JANUARY 2025

Figure No.

**1**