


RIVER ROAD (EAST) - ALTERNATIVE-5

REFER SHEET '2 OF 2' FOR CONTINUATION

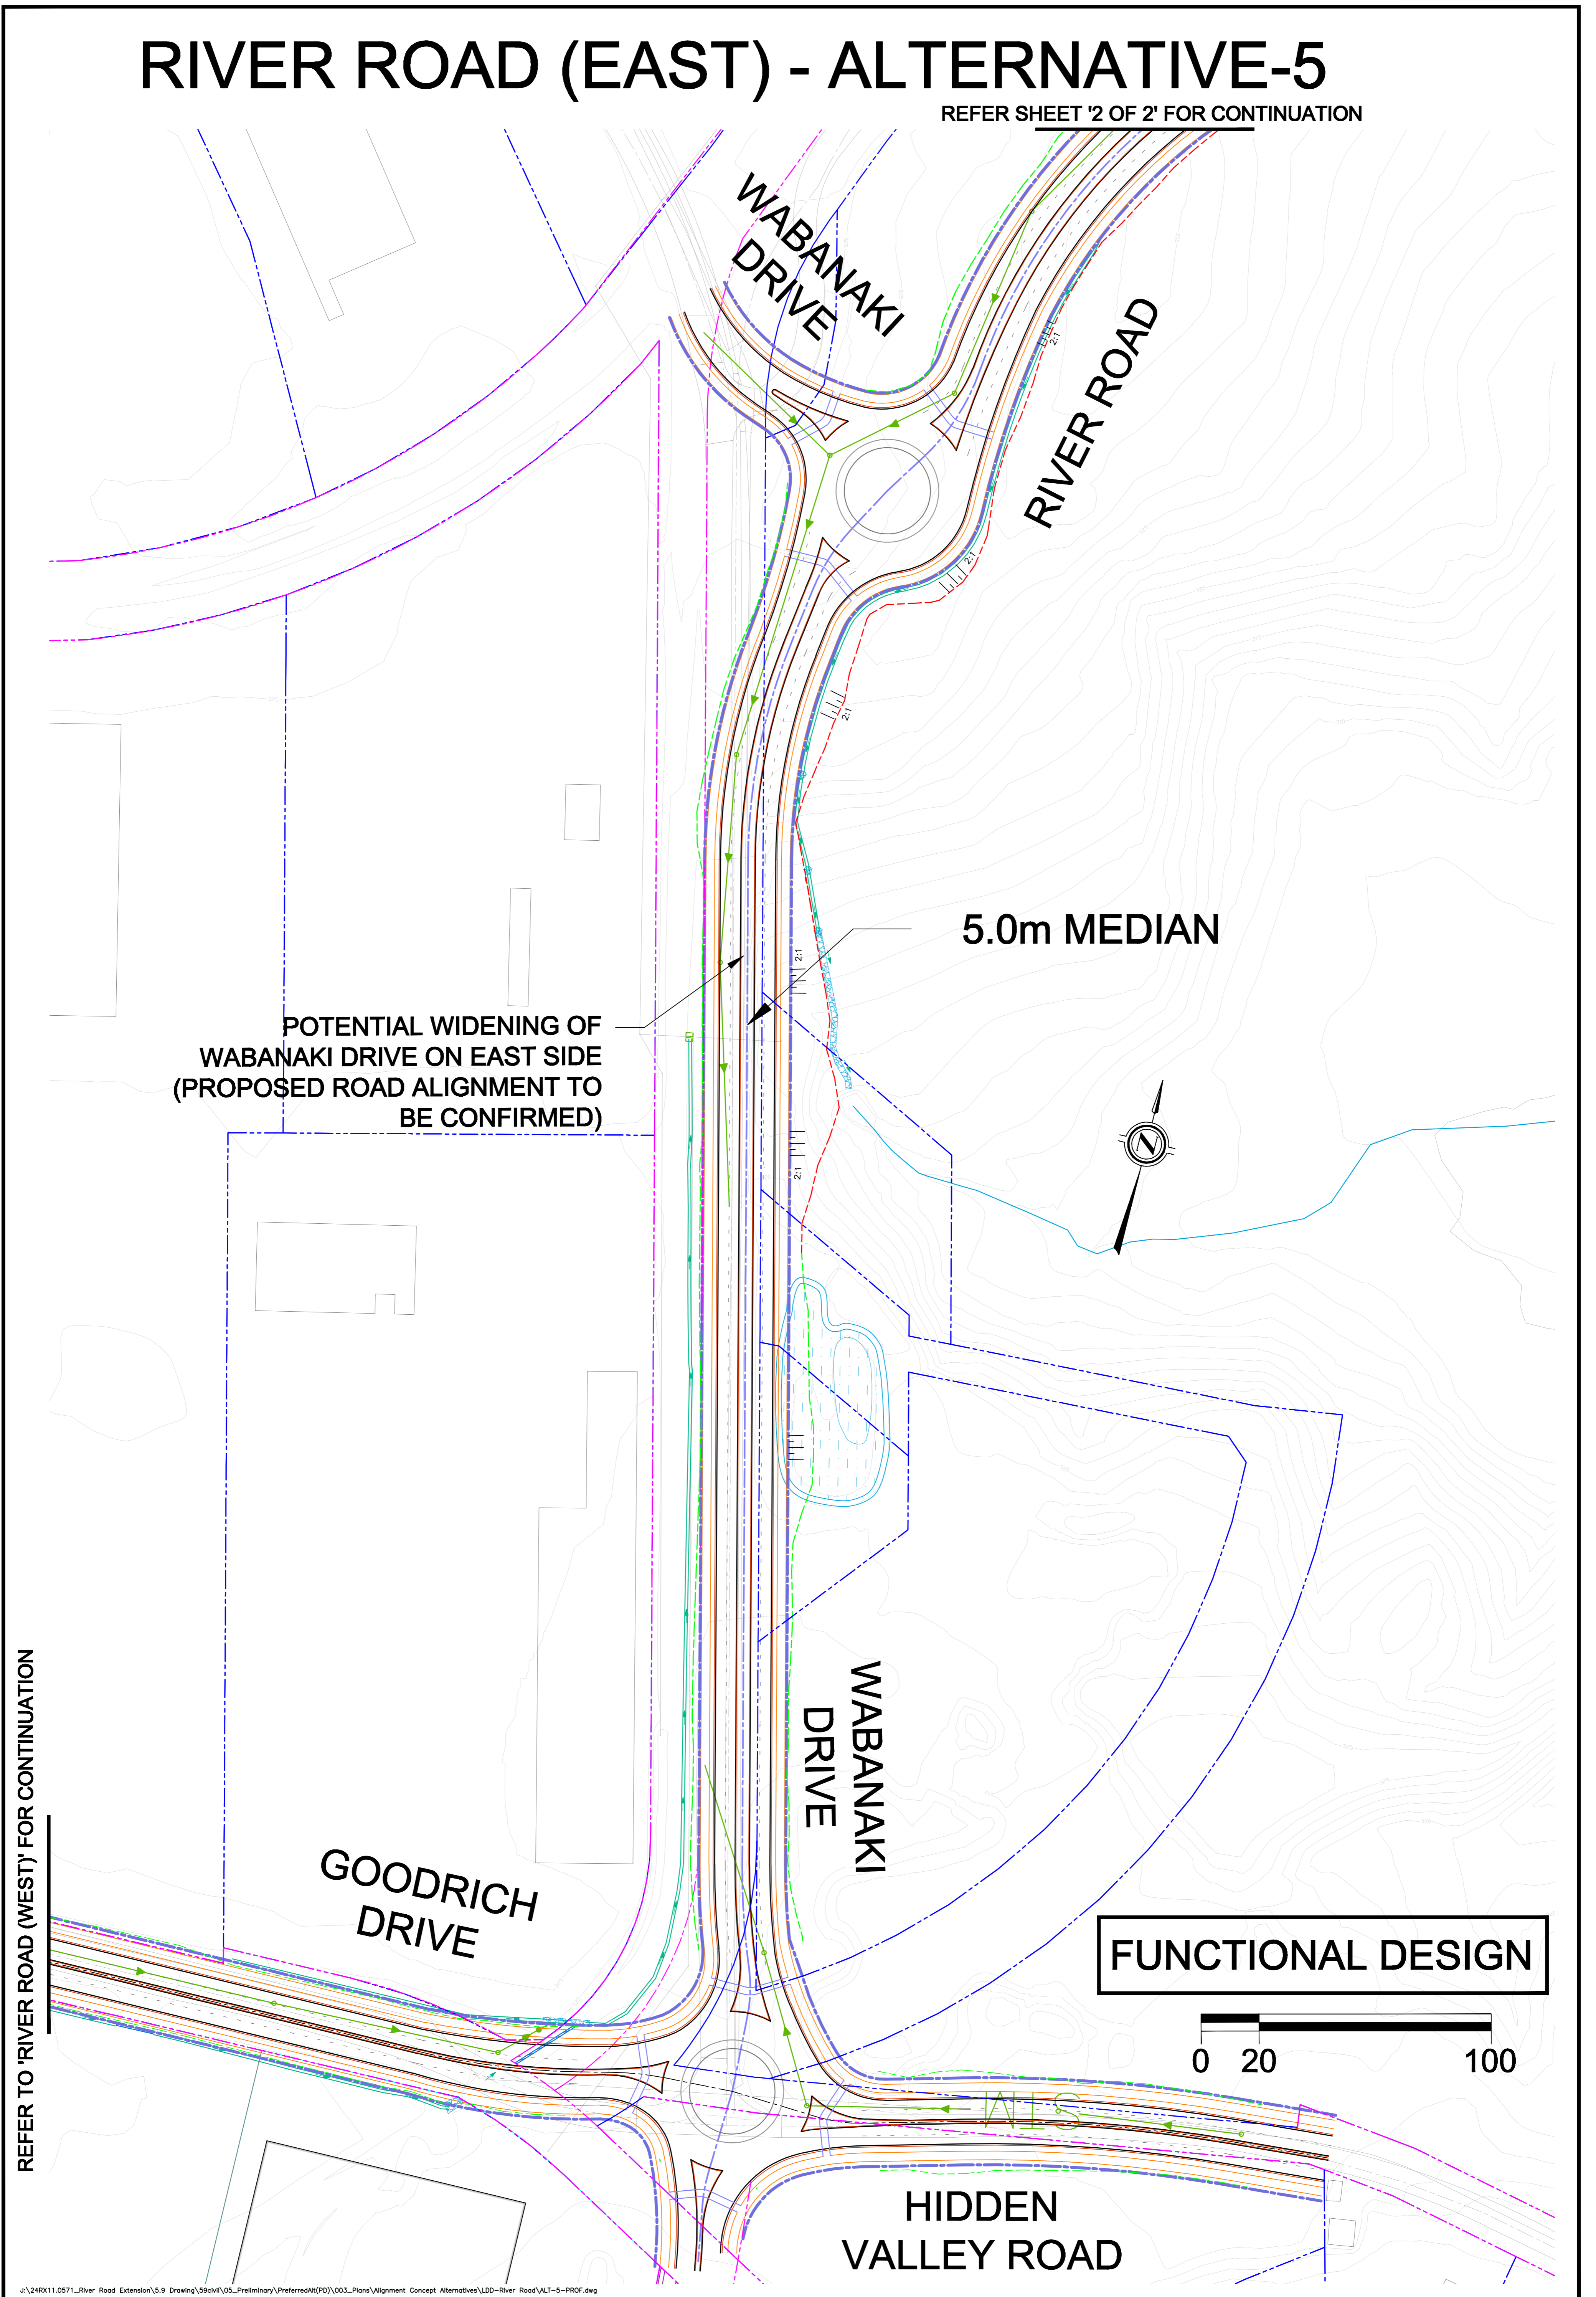

REFER TO 'RIVER ROAD (WEST)' FOR CONTINUATION

POTENTIAL WIDENING OF WABANAKI DRIVE ON EAST SIDE (PROPOSED ROAD ALIGNMENT TO BE CONFIRMED)

5.0m MEDIAN

FUNCTIONAL DESIGN

0 20 100

HIDDEN VALLEY ROAD

J:\24RX11.0571_River Road Extension\5.9 Drawing\59civ\05_Preliminary\PreferredAlt(PD)\003_Plans\Alignment Concept Alternatives\LDD-River Road\ALT-5--PROF.dwg