

26-02-27


KCTH PUBLIC ART PACKAGE

TABLE OF CONTENTS


1. KEY PLAN
2. SECTIONS
3. INTERIOR VIEWS
4. EXTERIOR RENDERINGS




① KCTH PLAN FOR ART
1:100

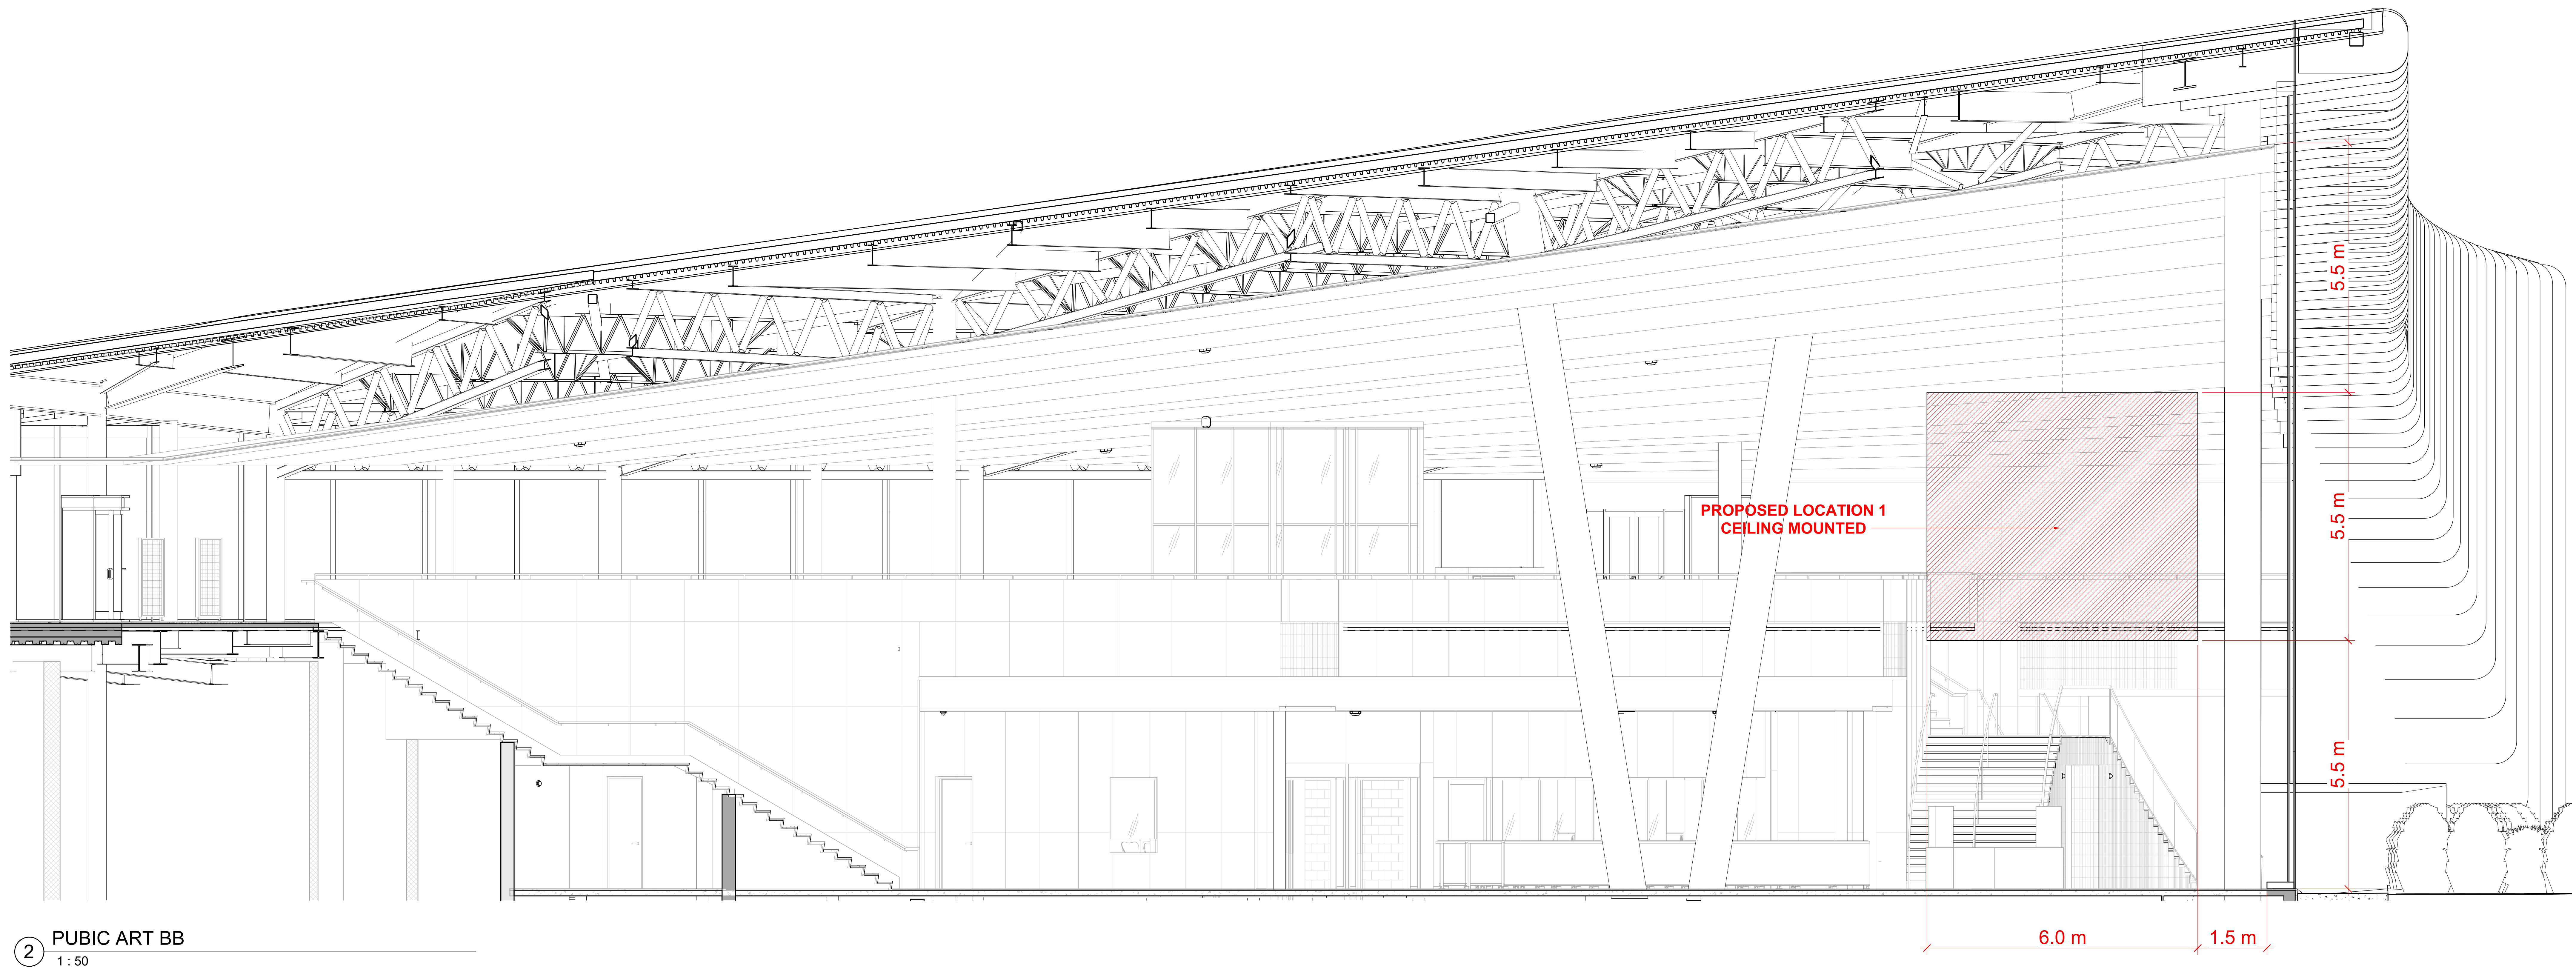


2 PUBLIC ART BB
1:50

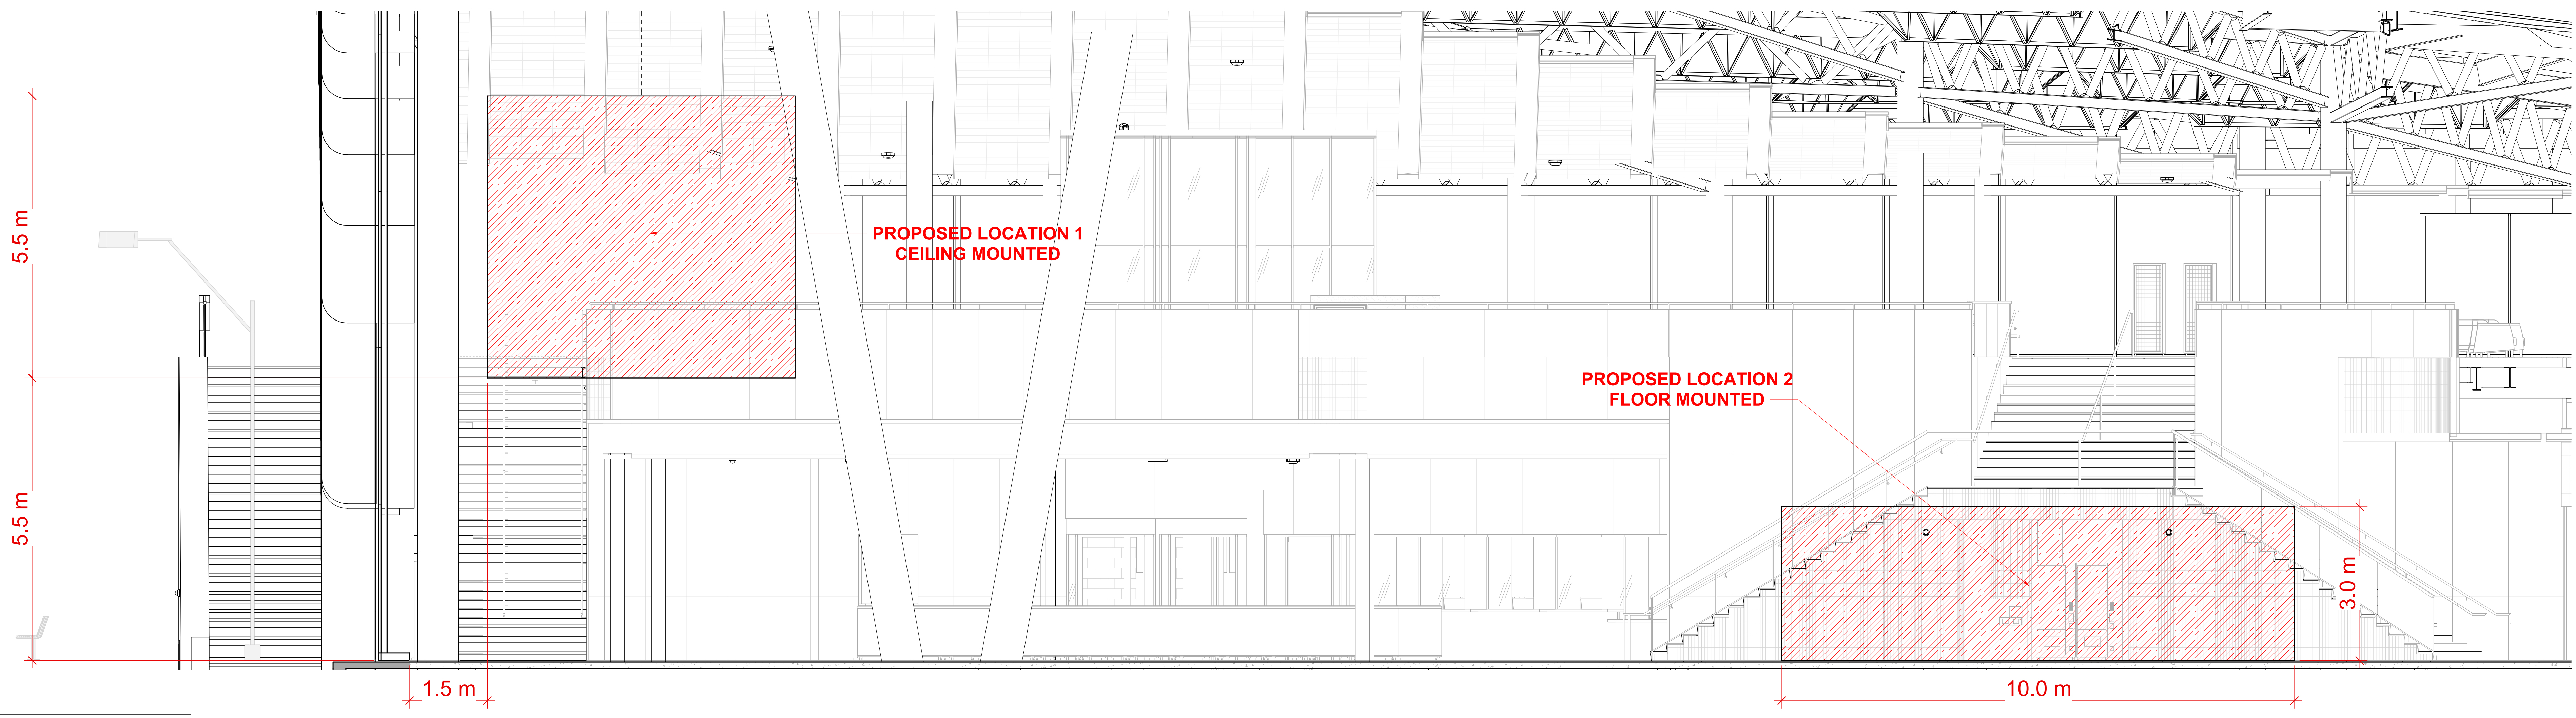


1 PUBLIC ART AA
1:50

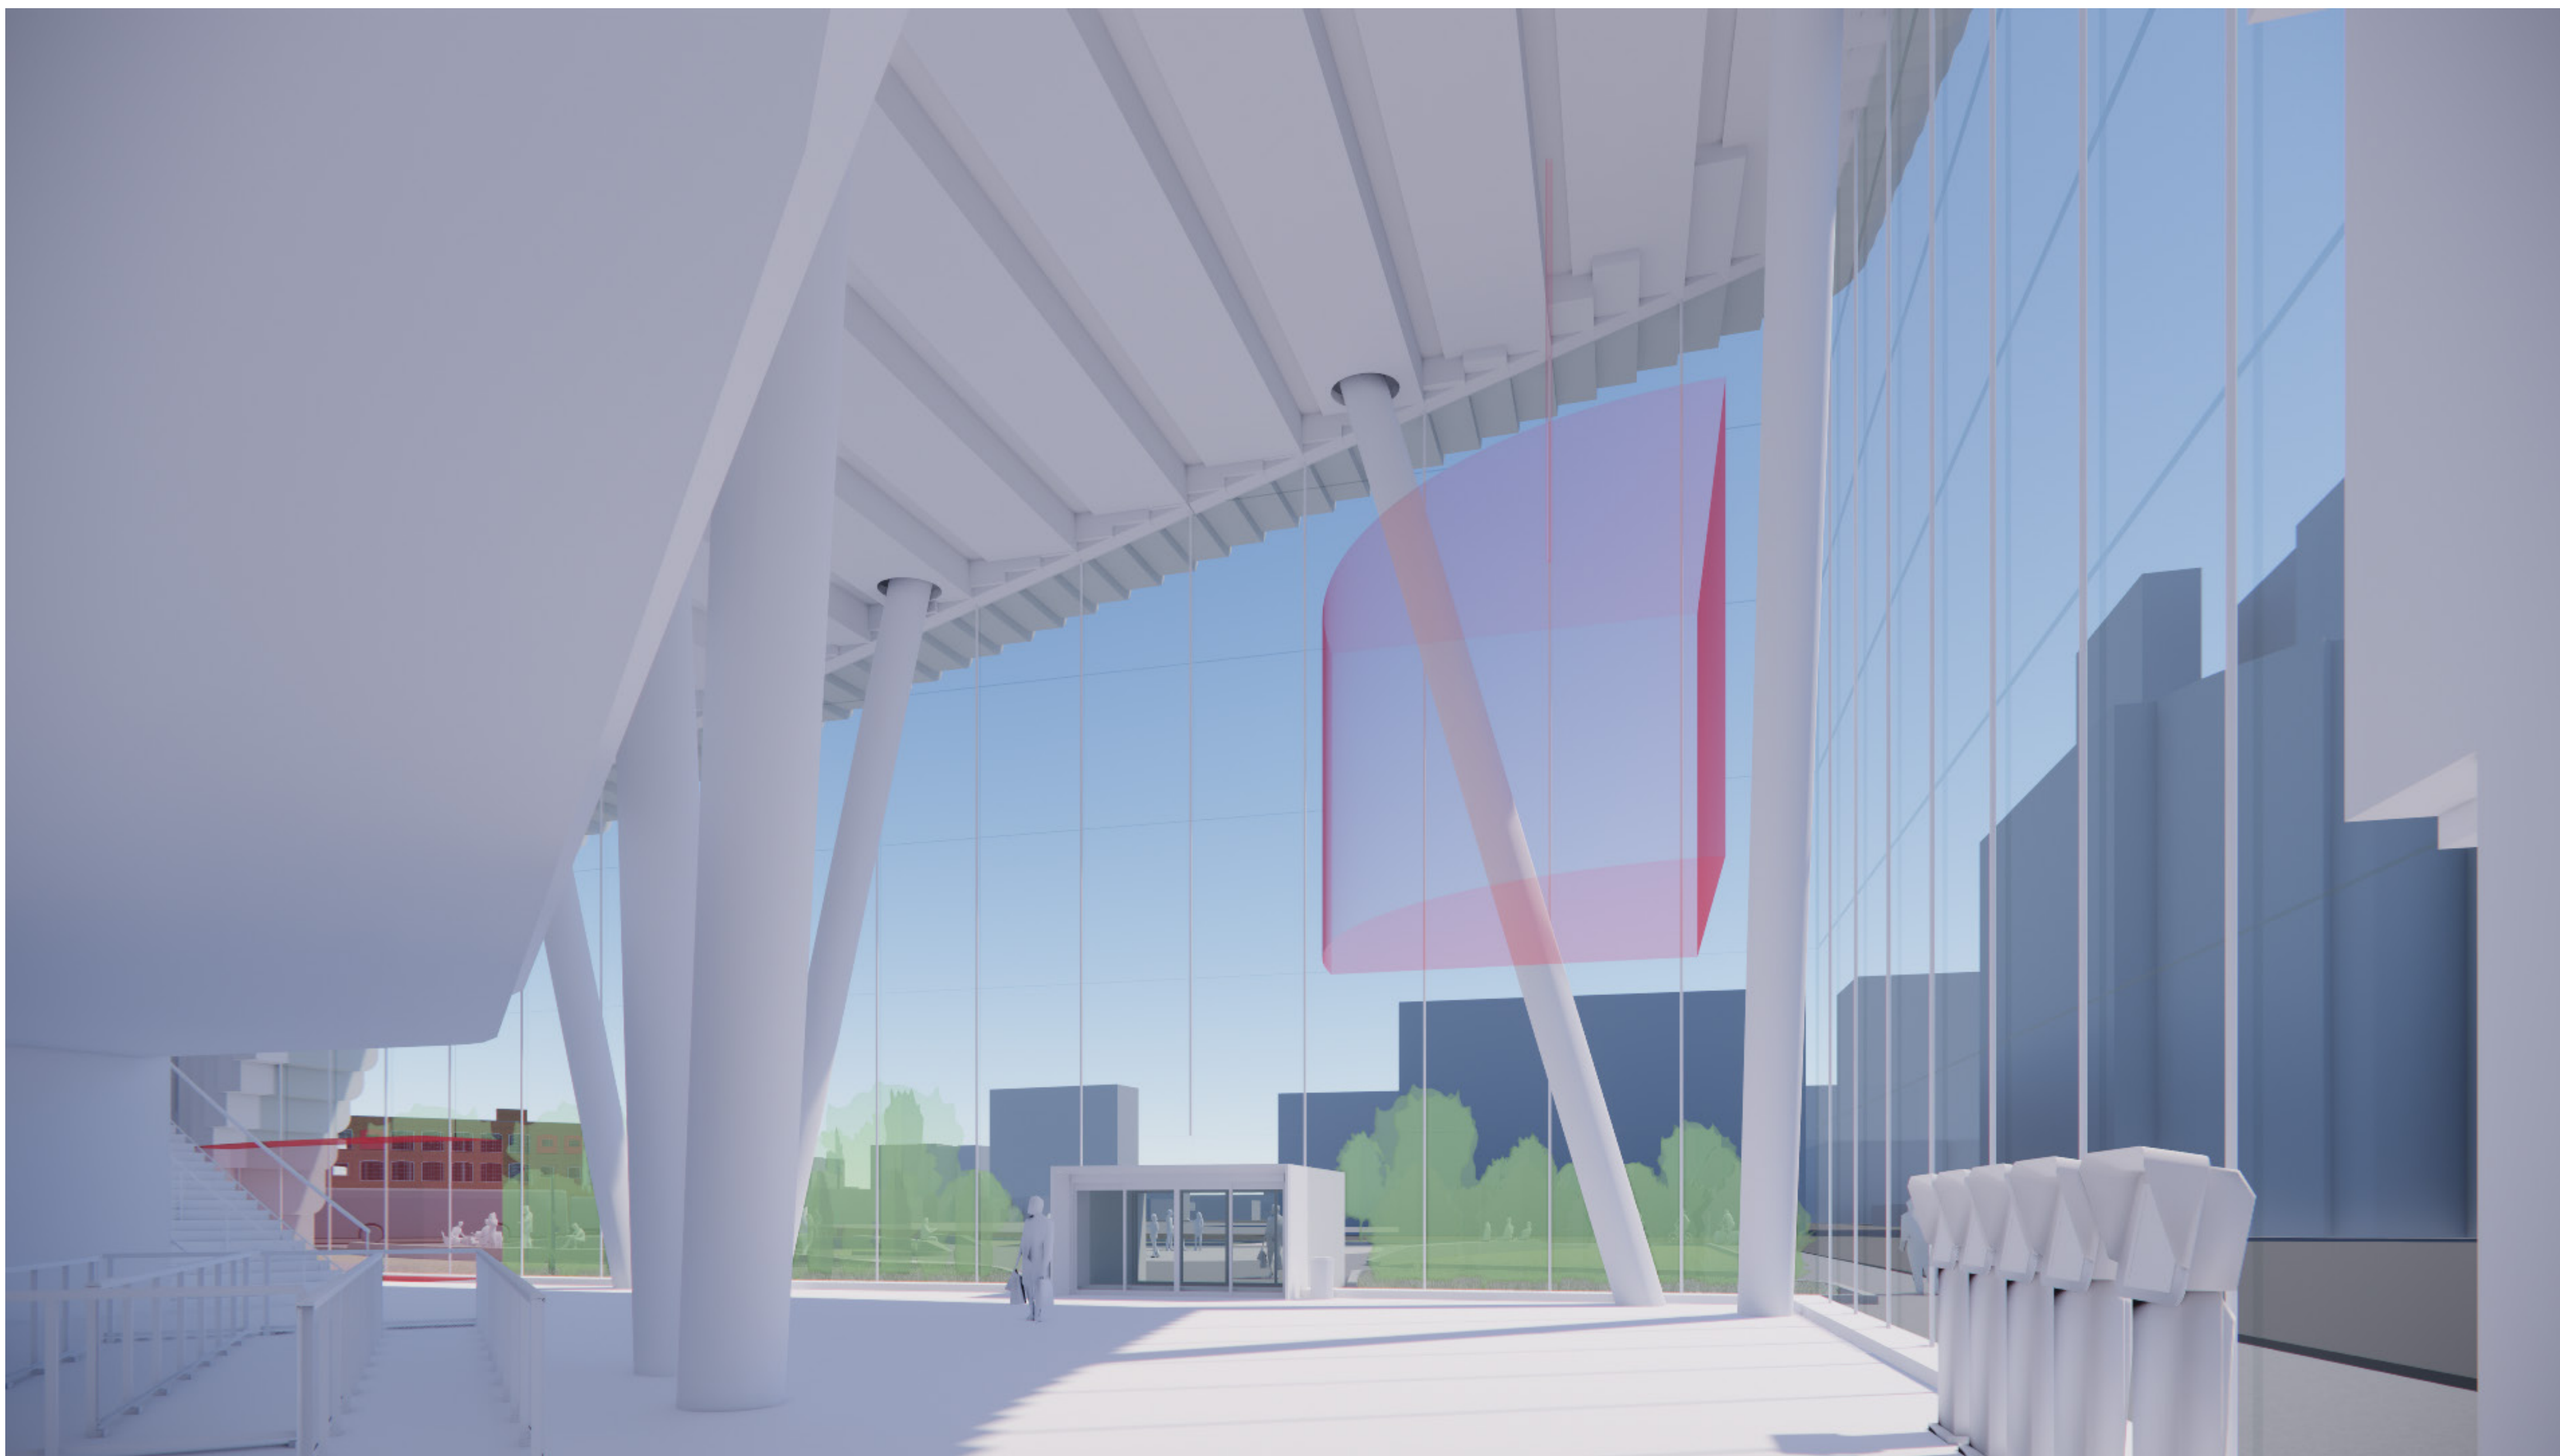


INT. VIEW 1.1: FROM CENTRAL PLAZA (SW)

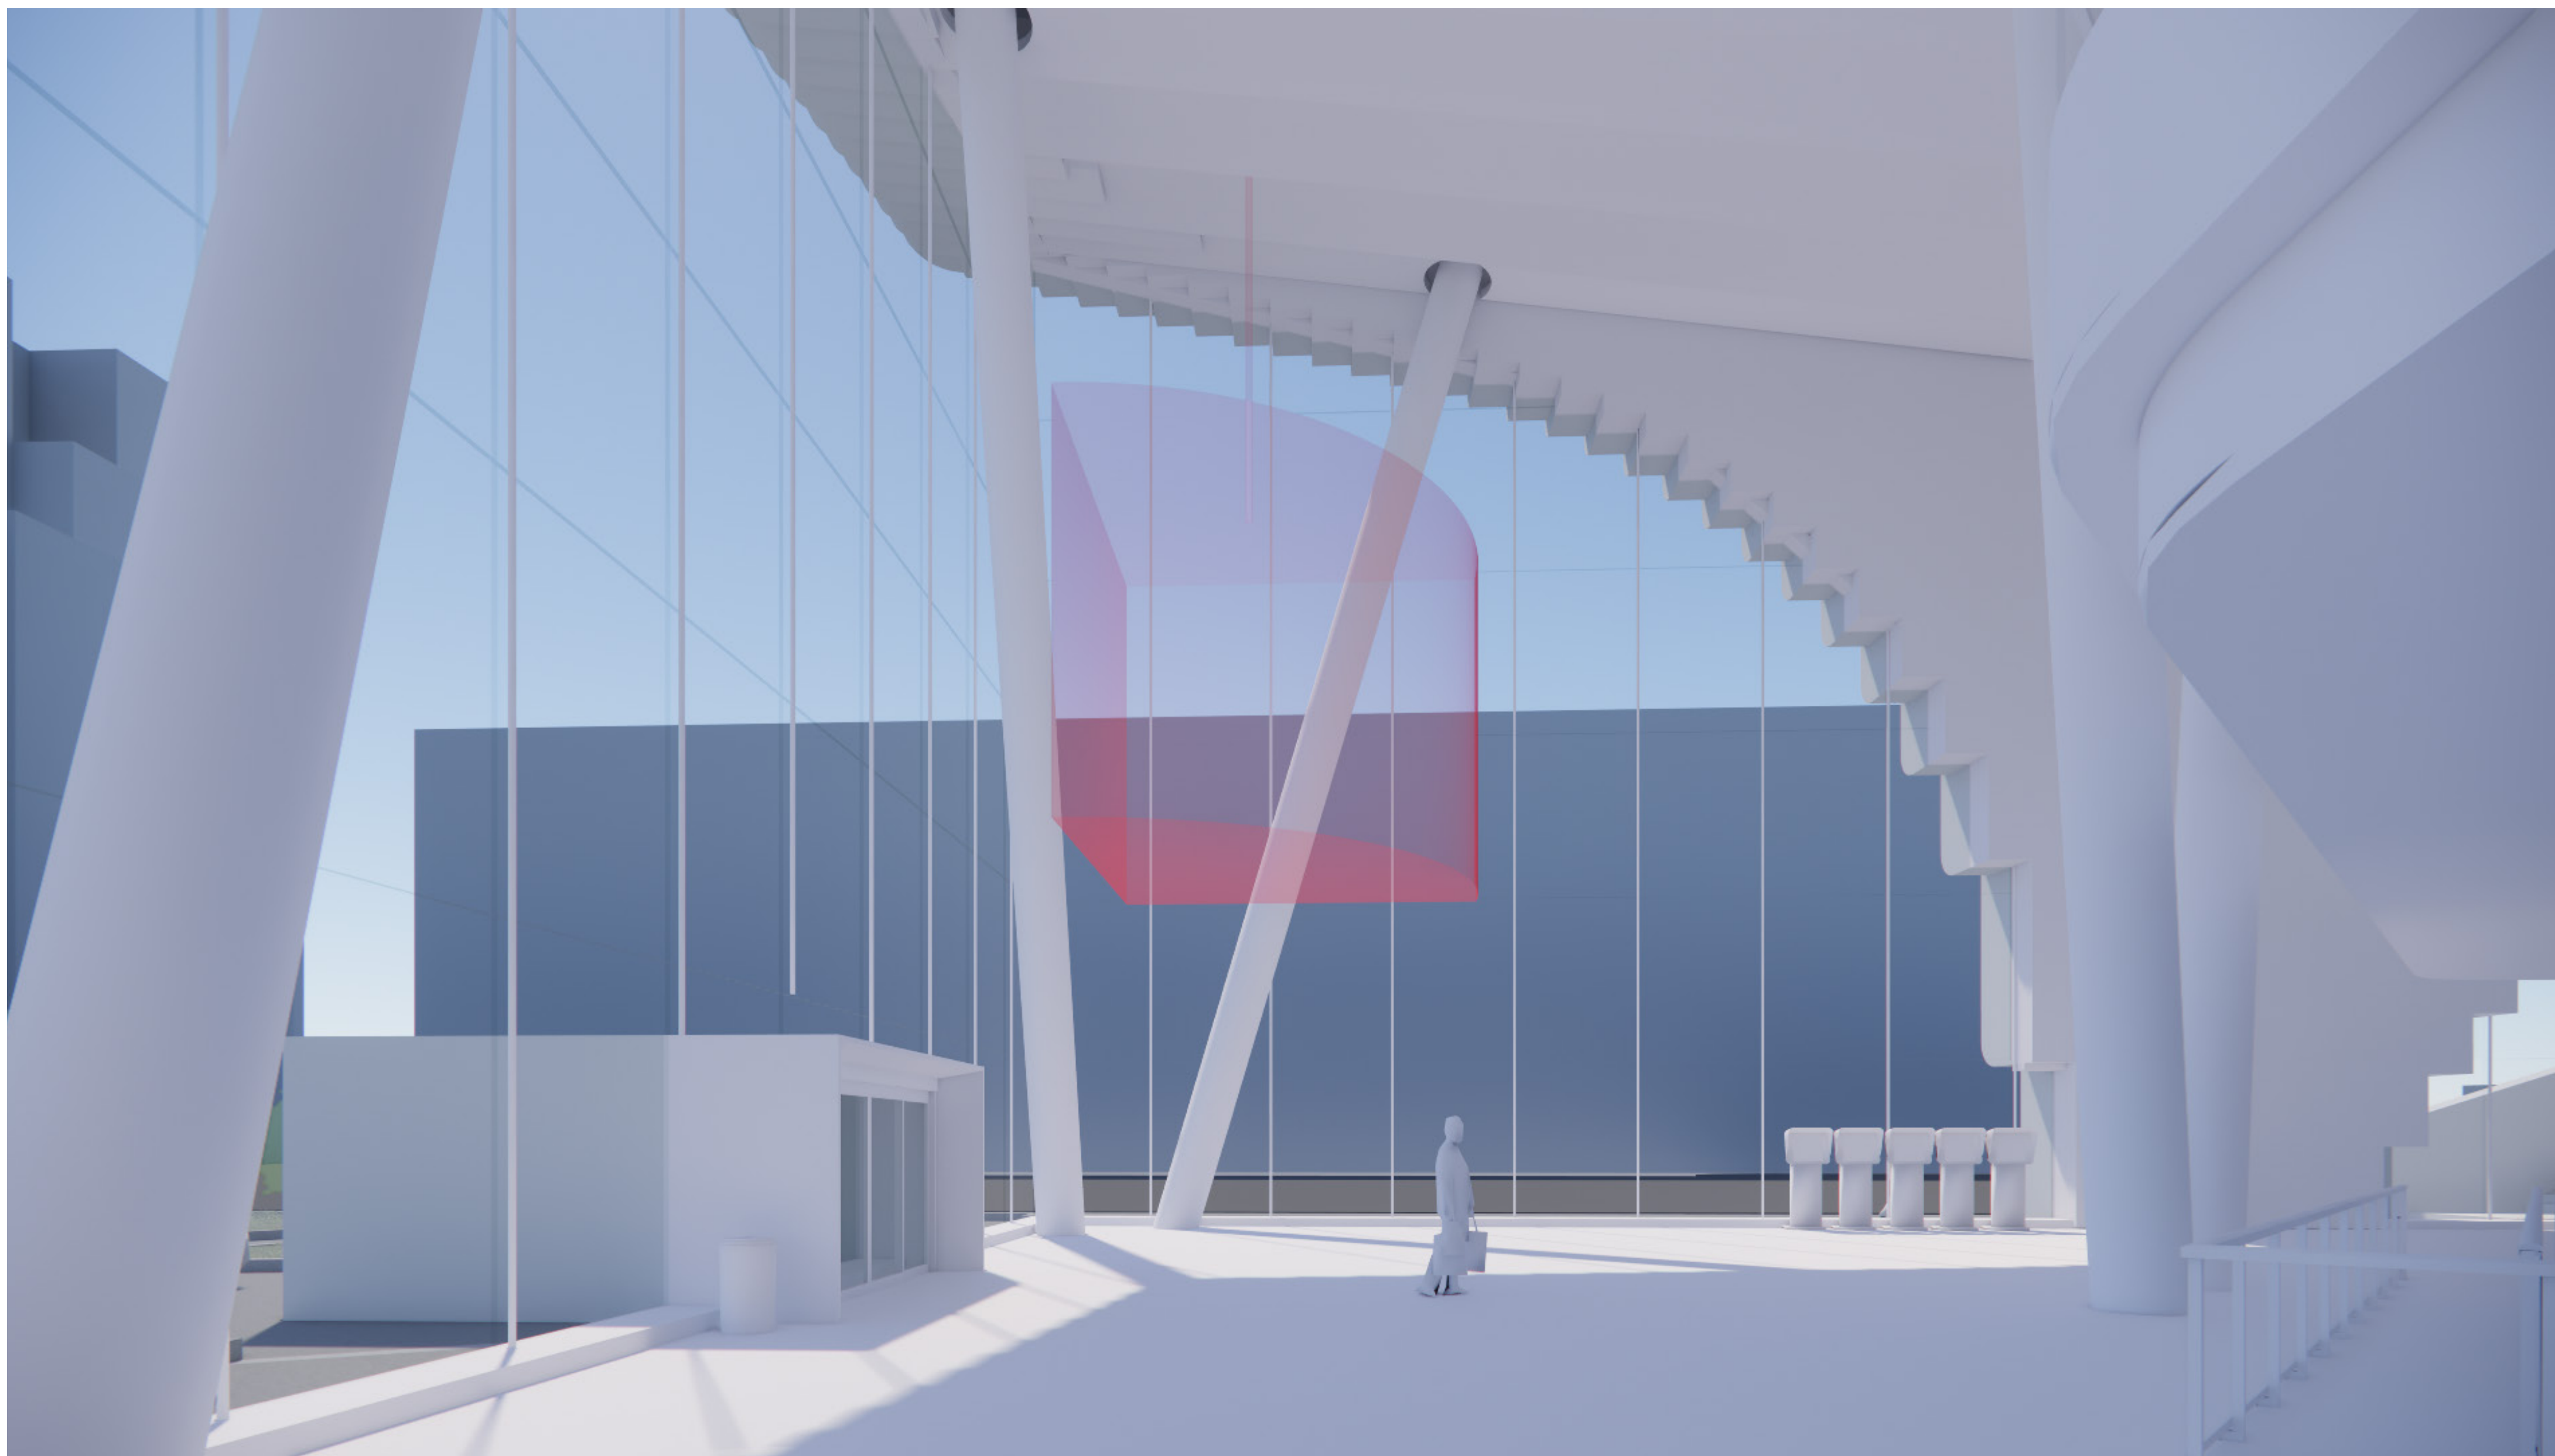


INT. VIEW 1.2: CLOSEUP FROM SOUTHWEST

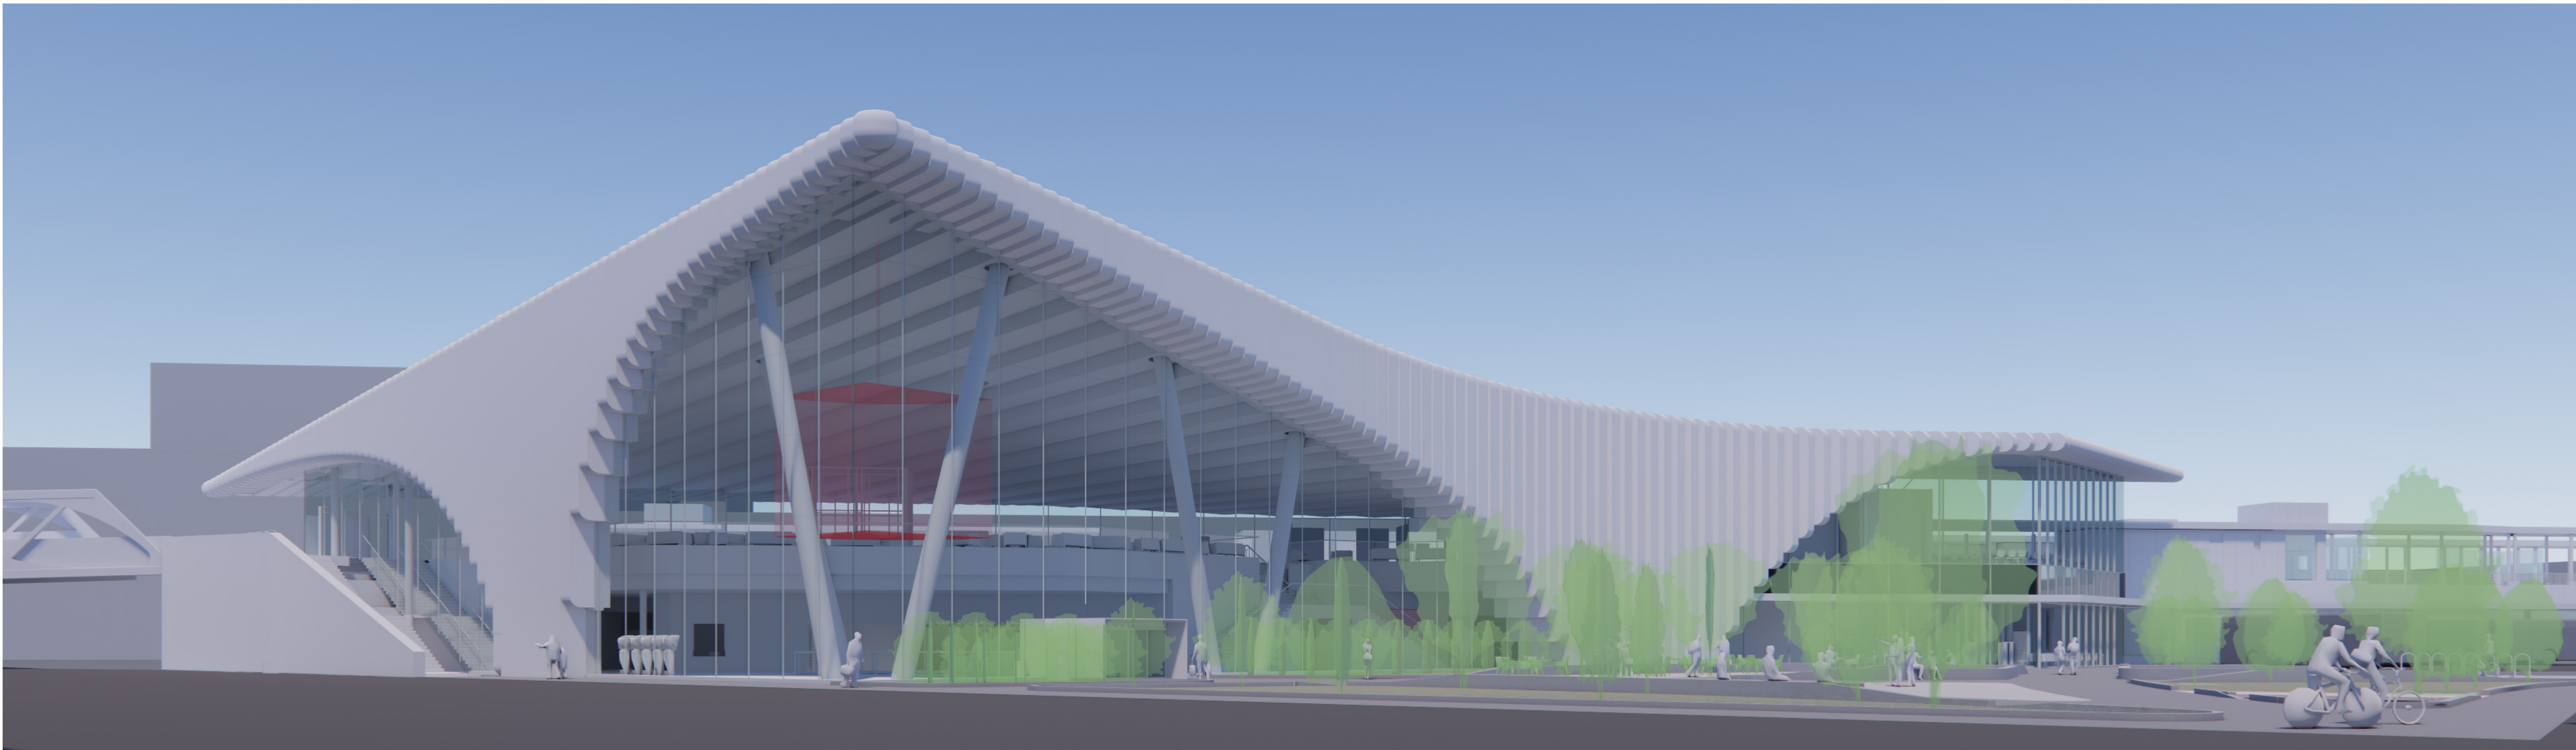


INT. VIEW 1.3. EXTERIOR CORNER

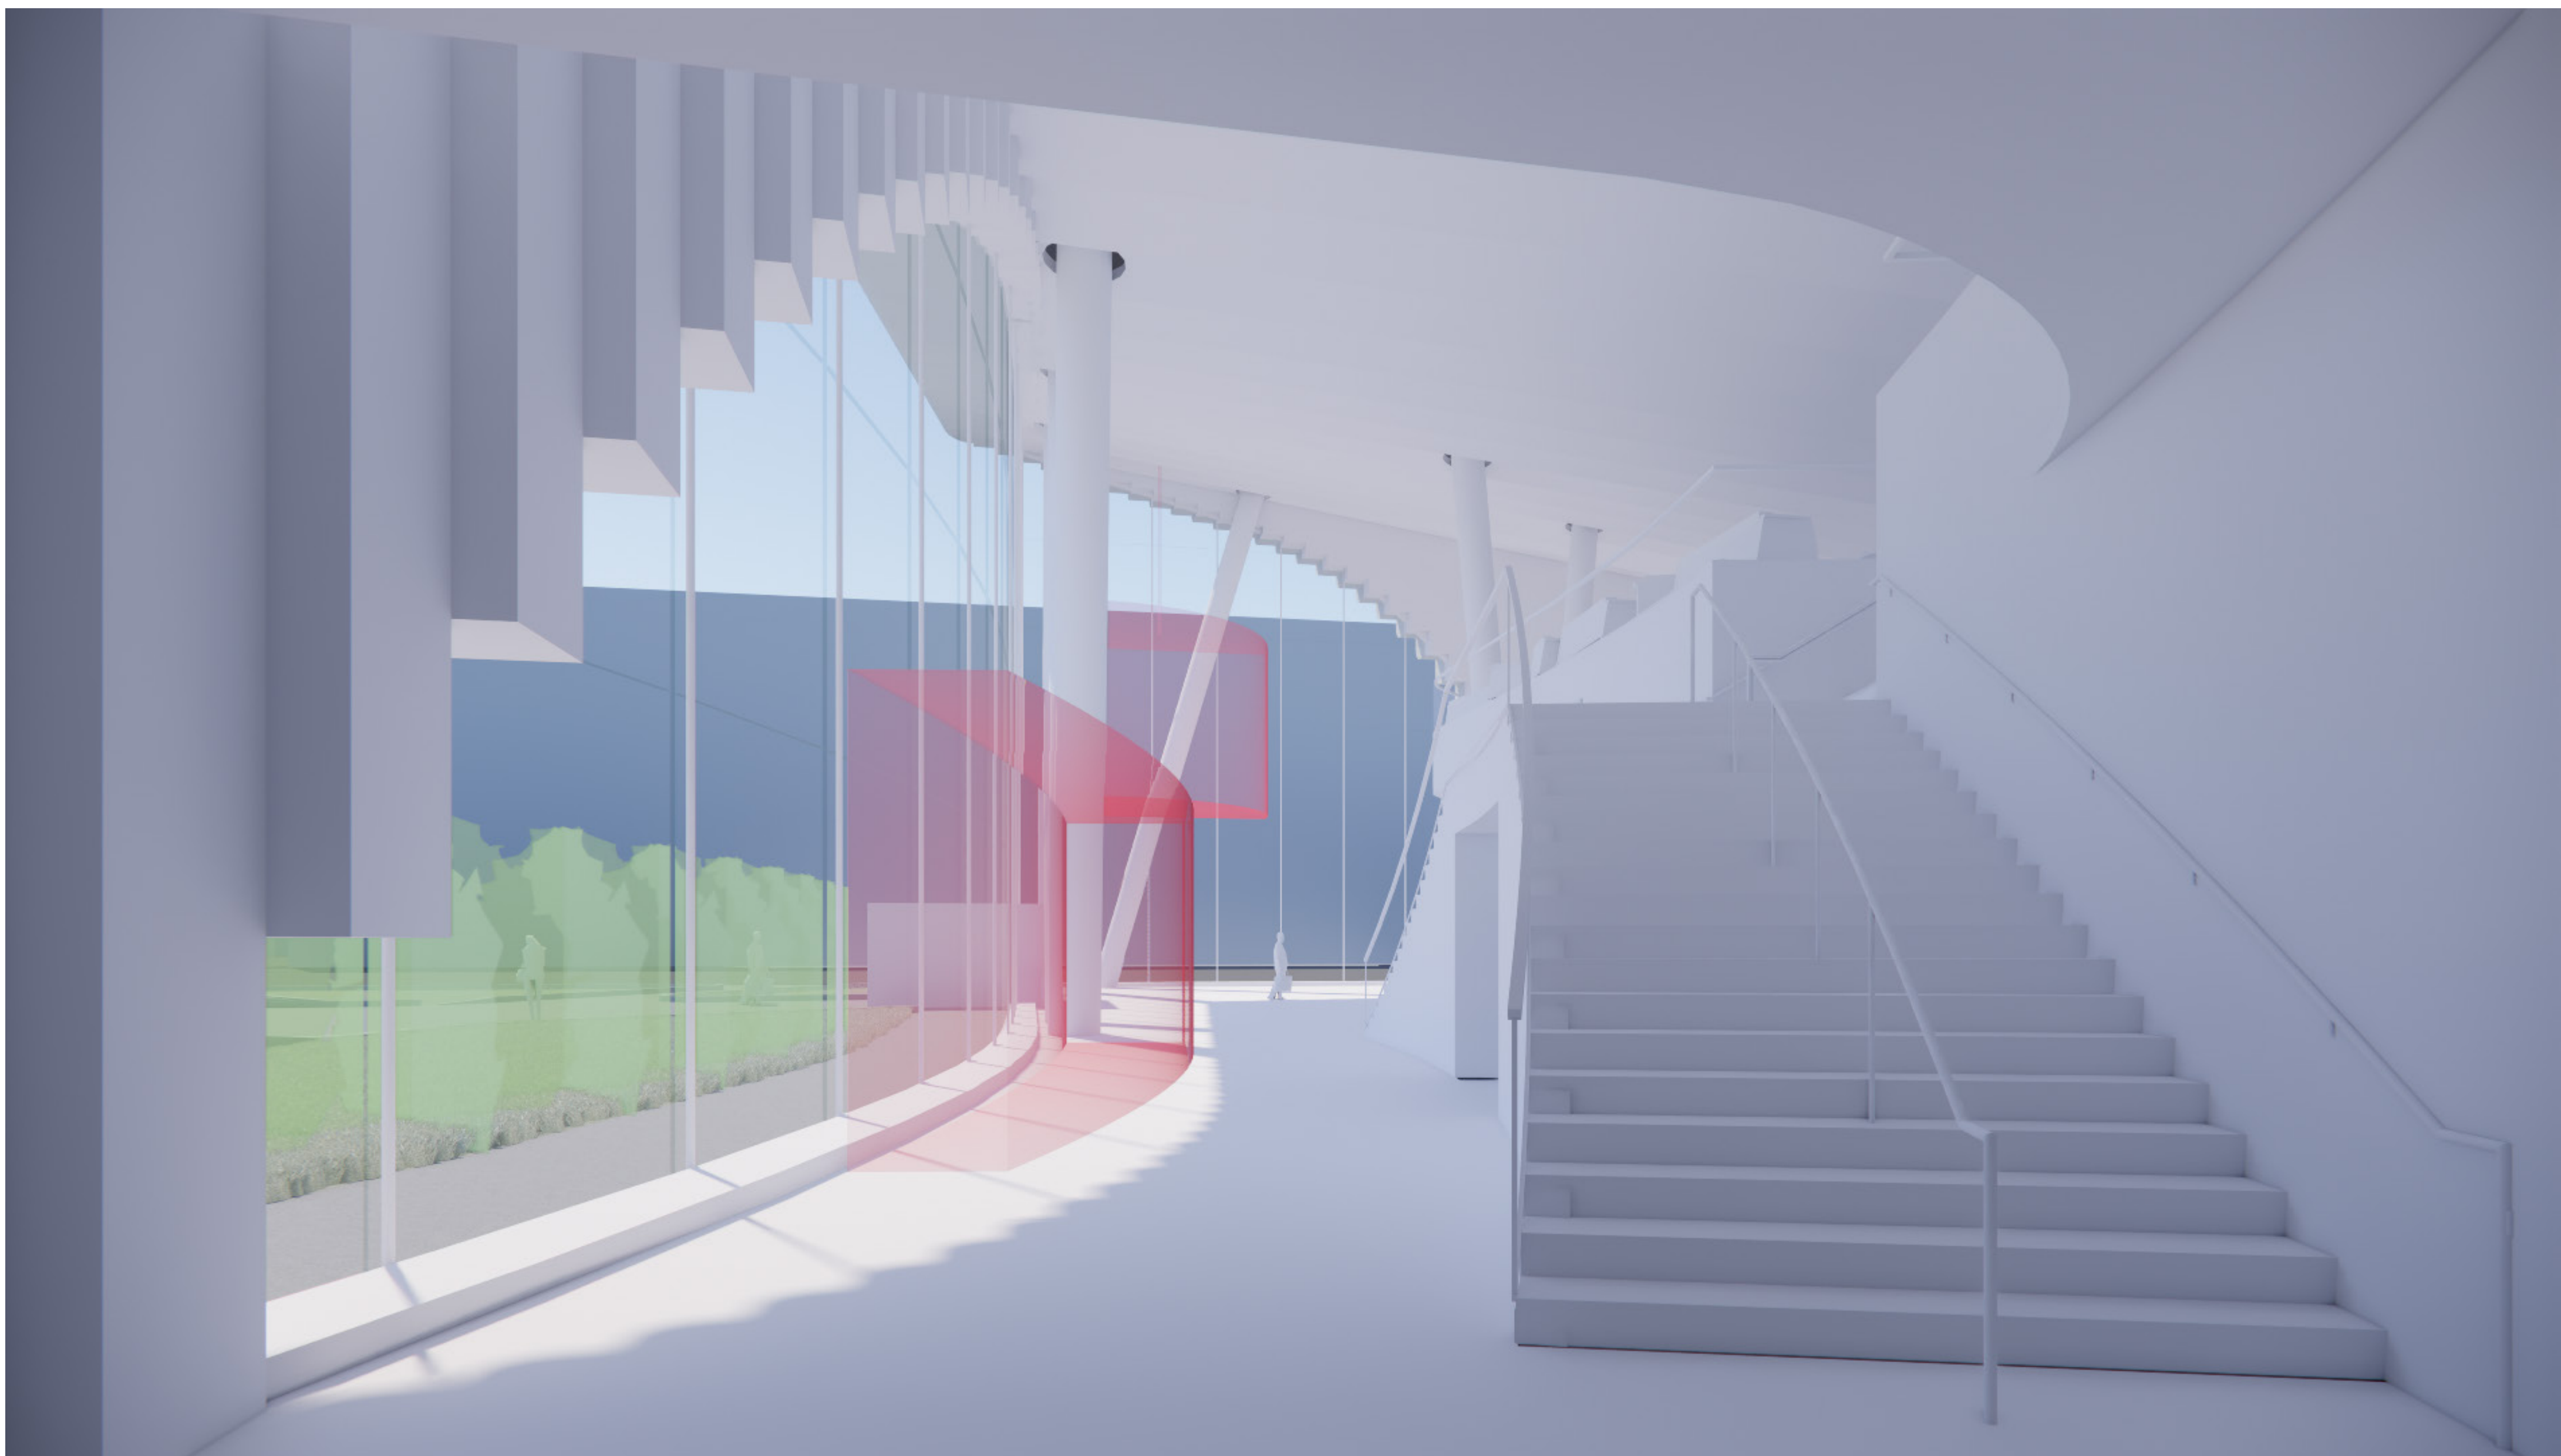


INT. VIEW 2.1: CLOSEUP FROM BUS ENTRANCE (E)

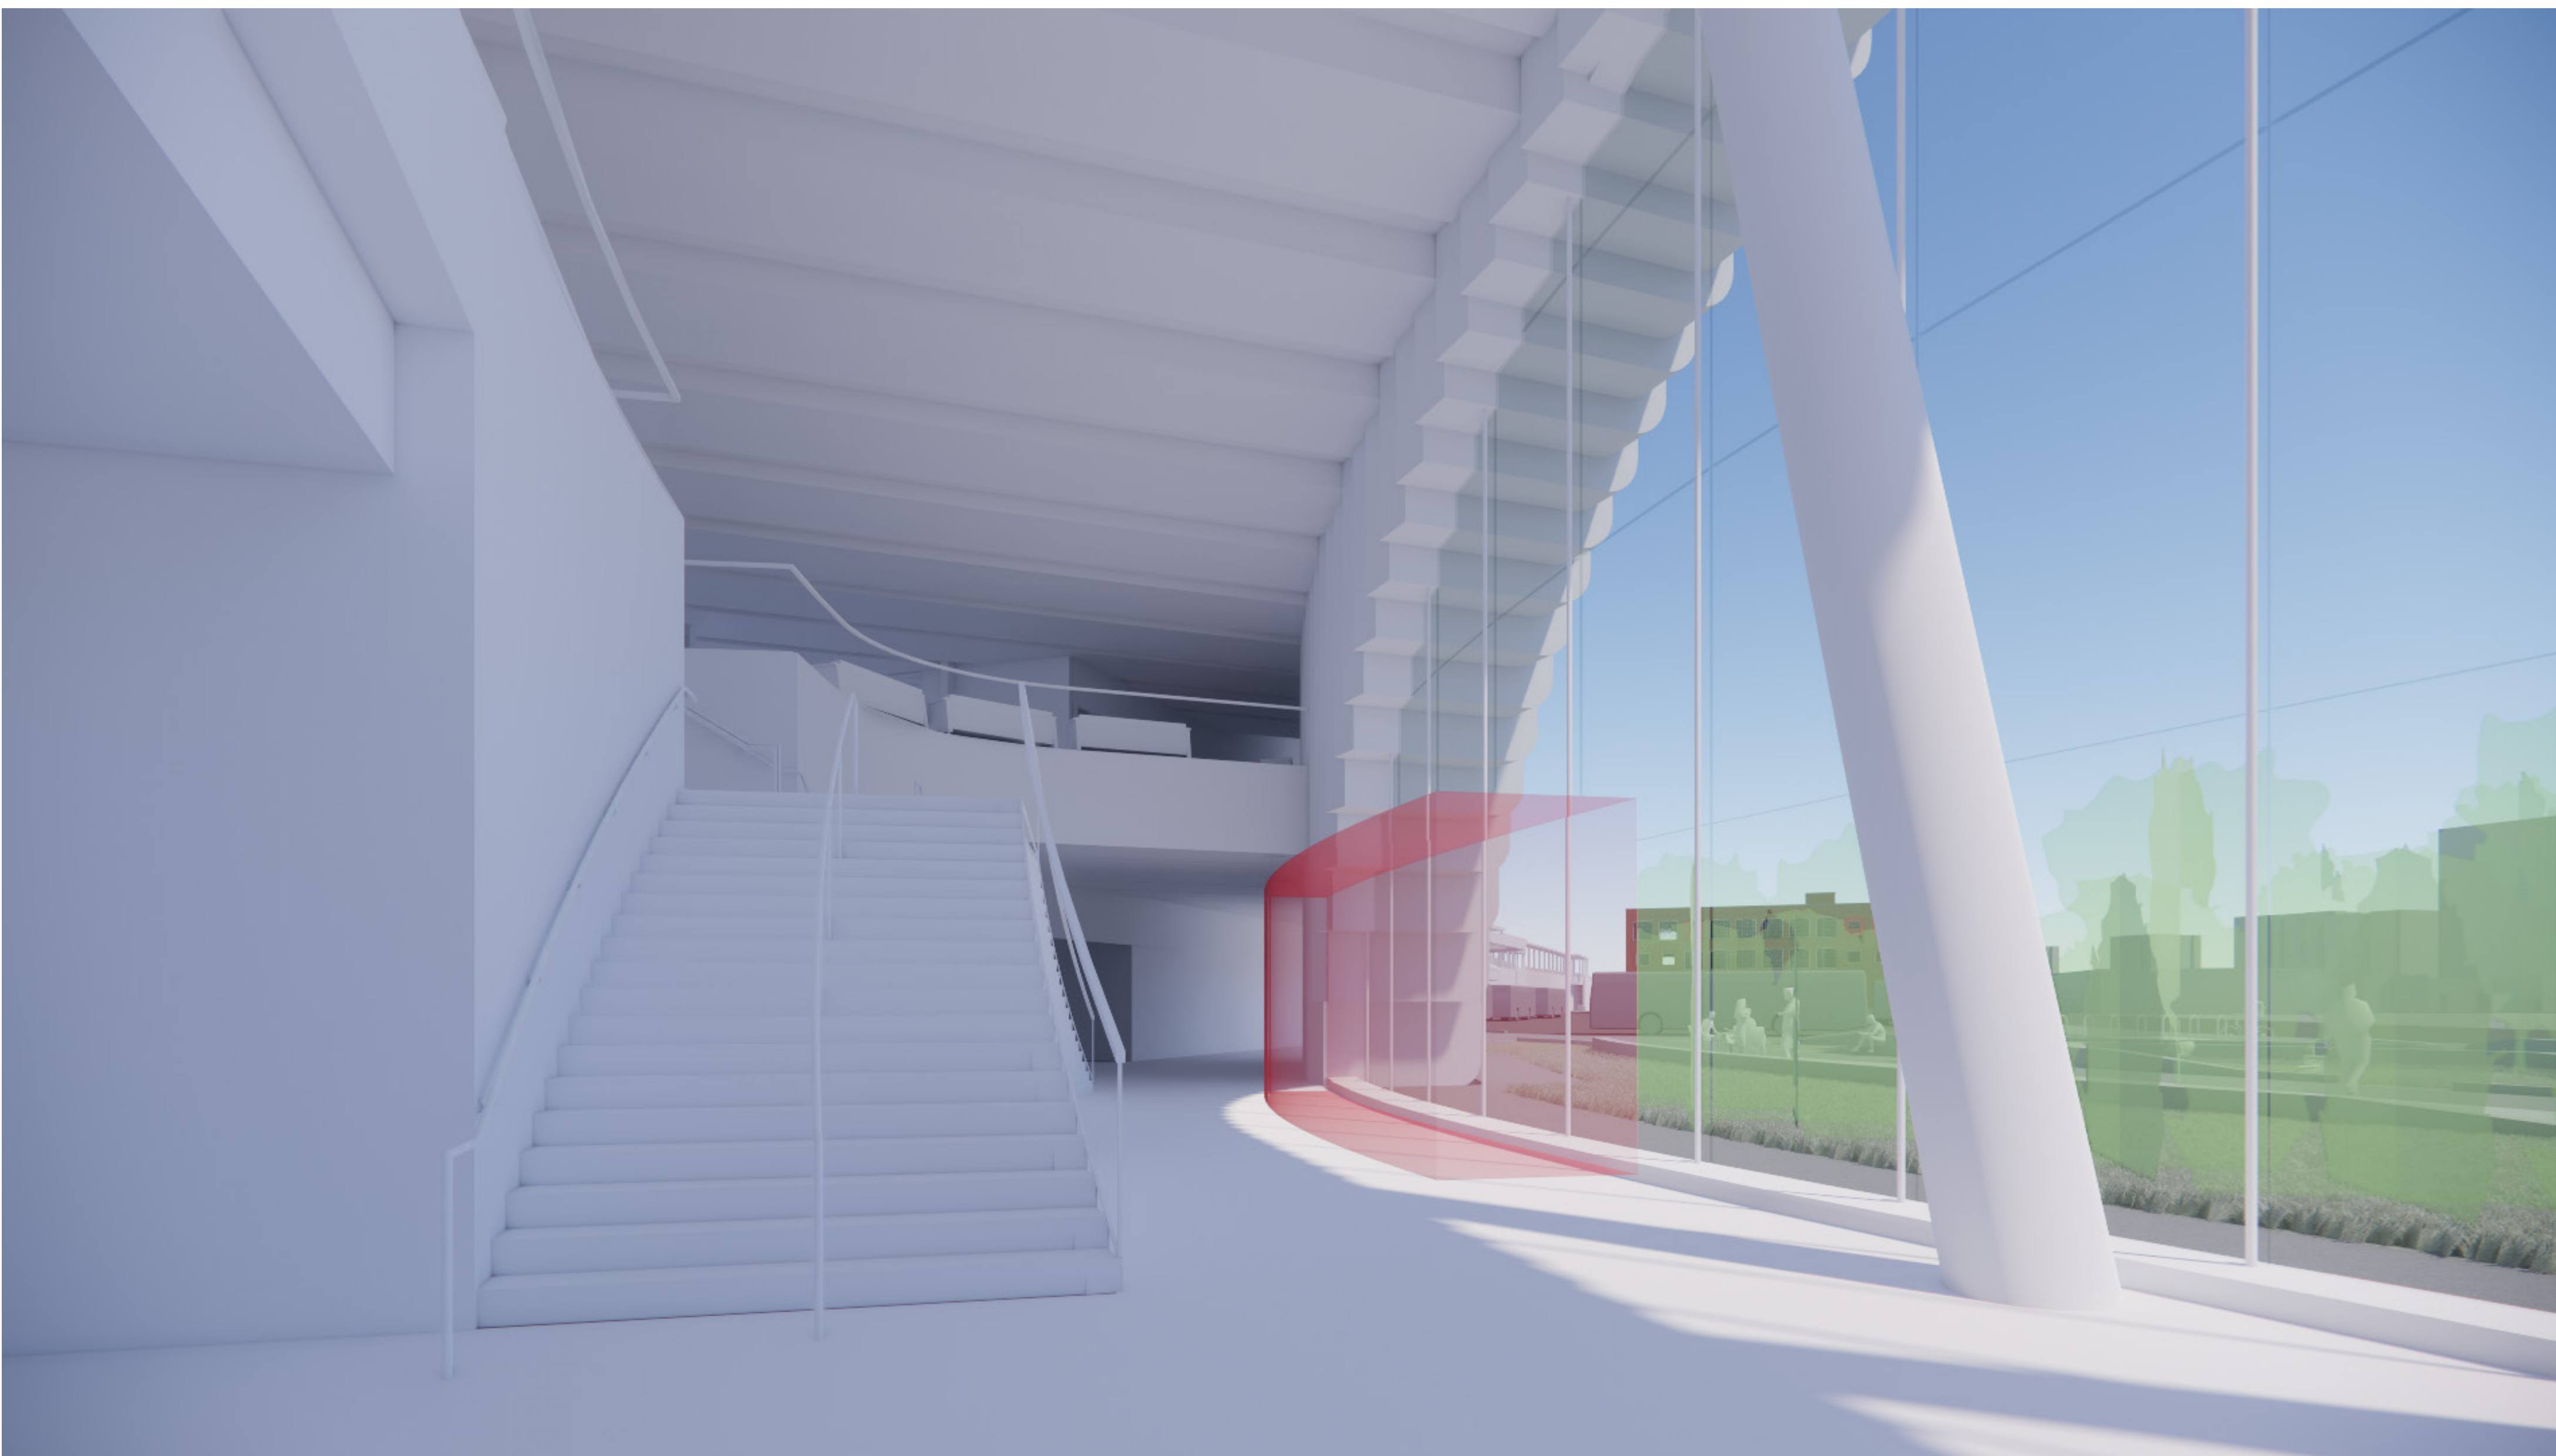

INT. VIEW 2.2: CLOSEUP FROM MAIN ENTRANCE (W)

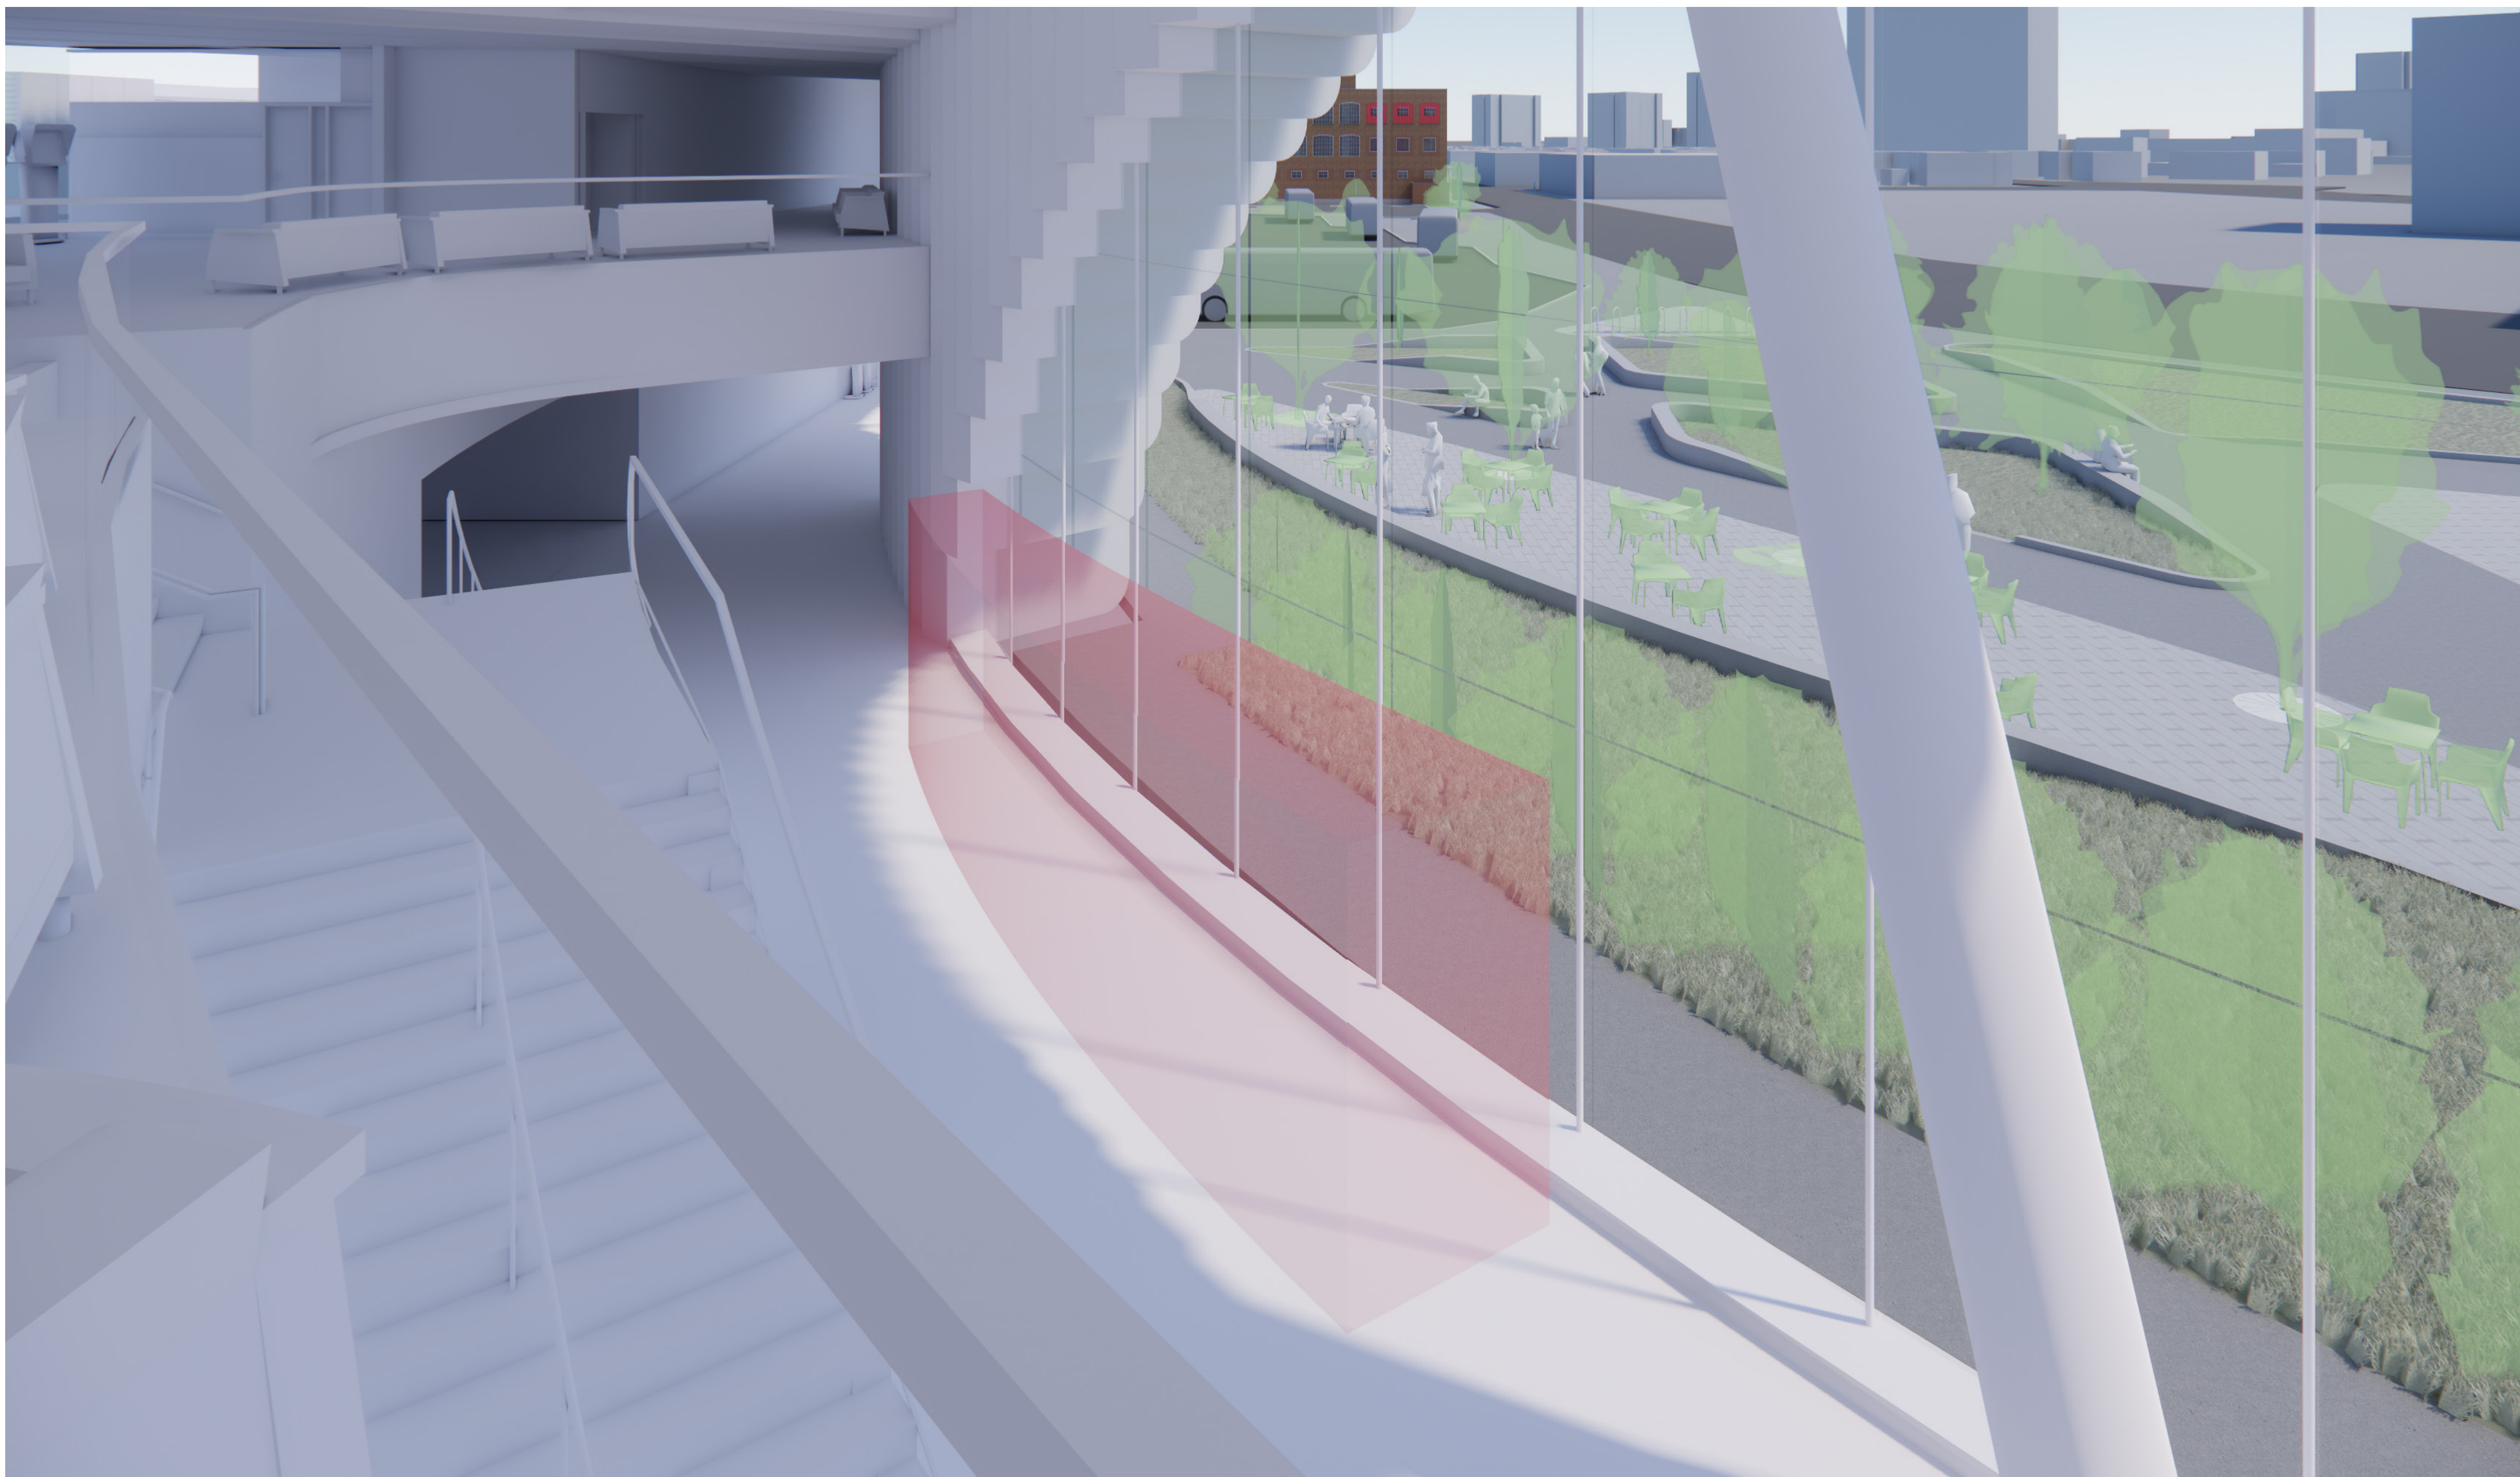

INT. VIEW 2.3: FROM SECOND FLOOR WAITING AREA

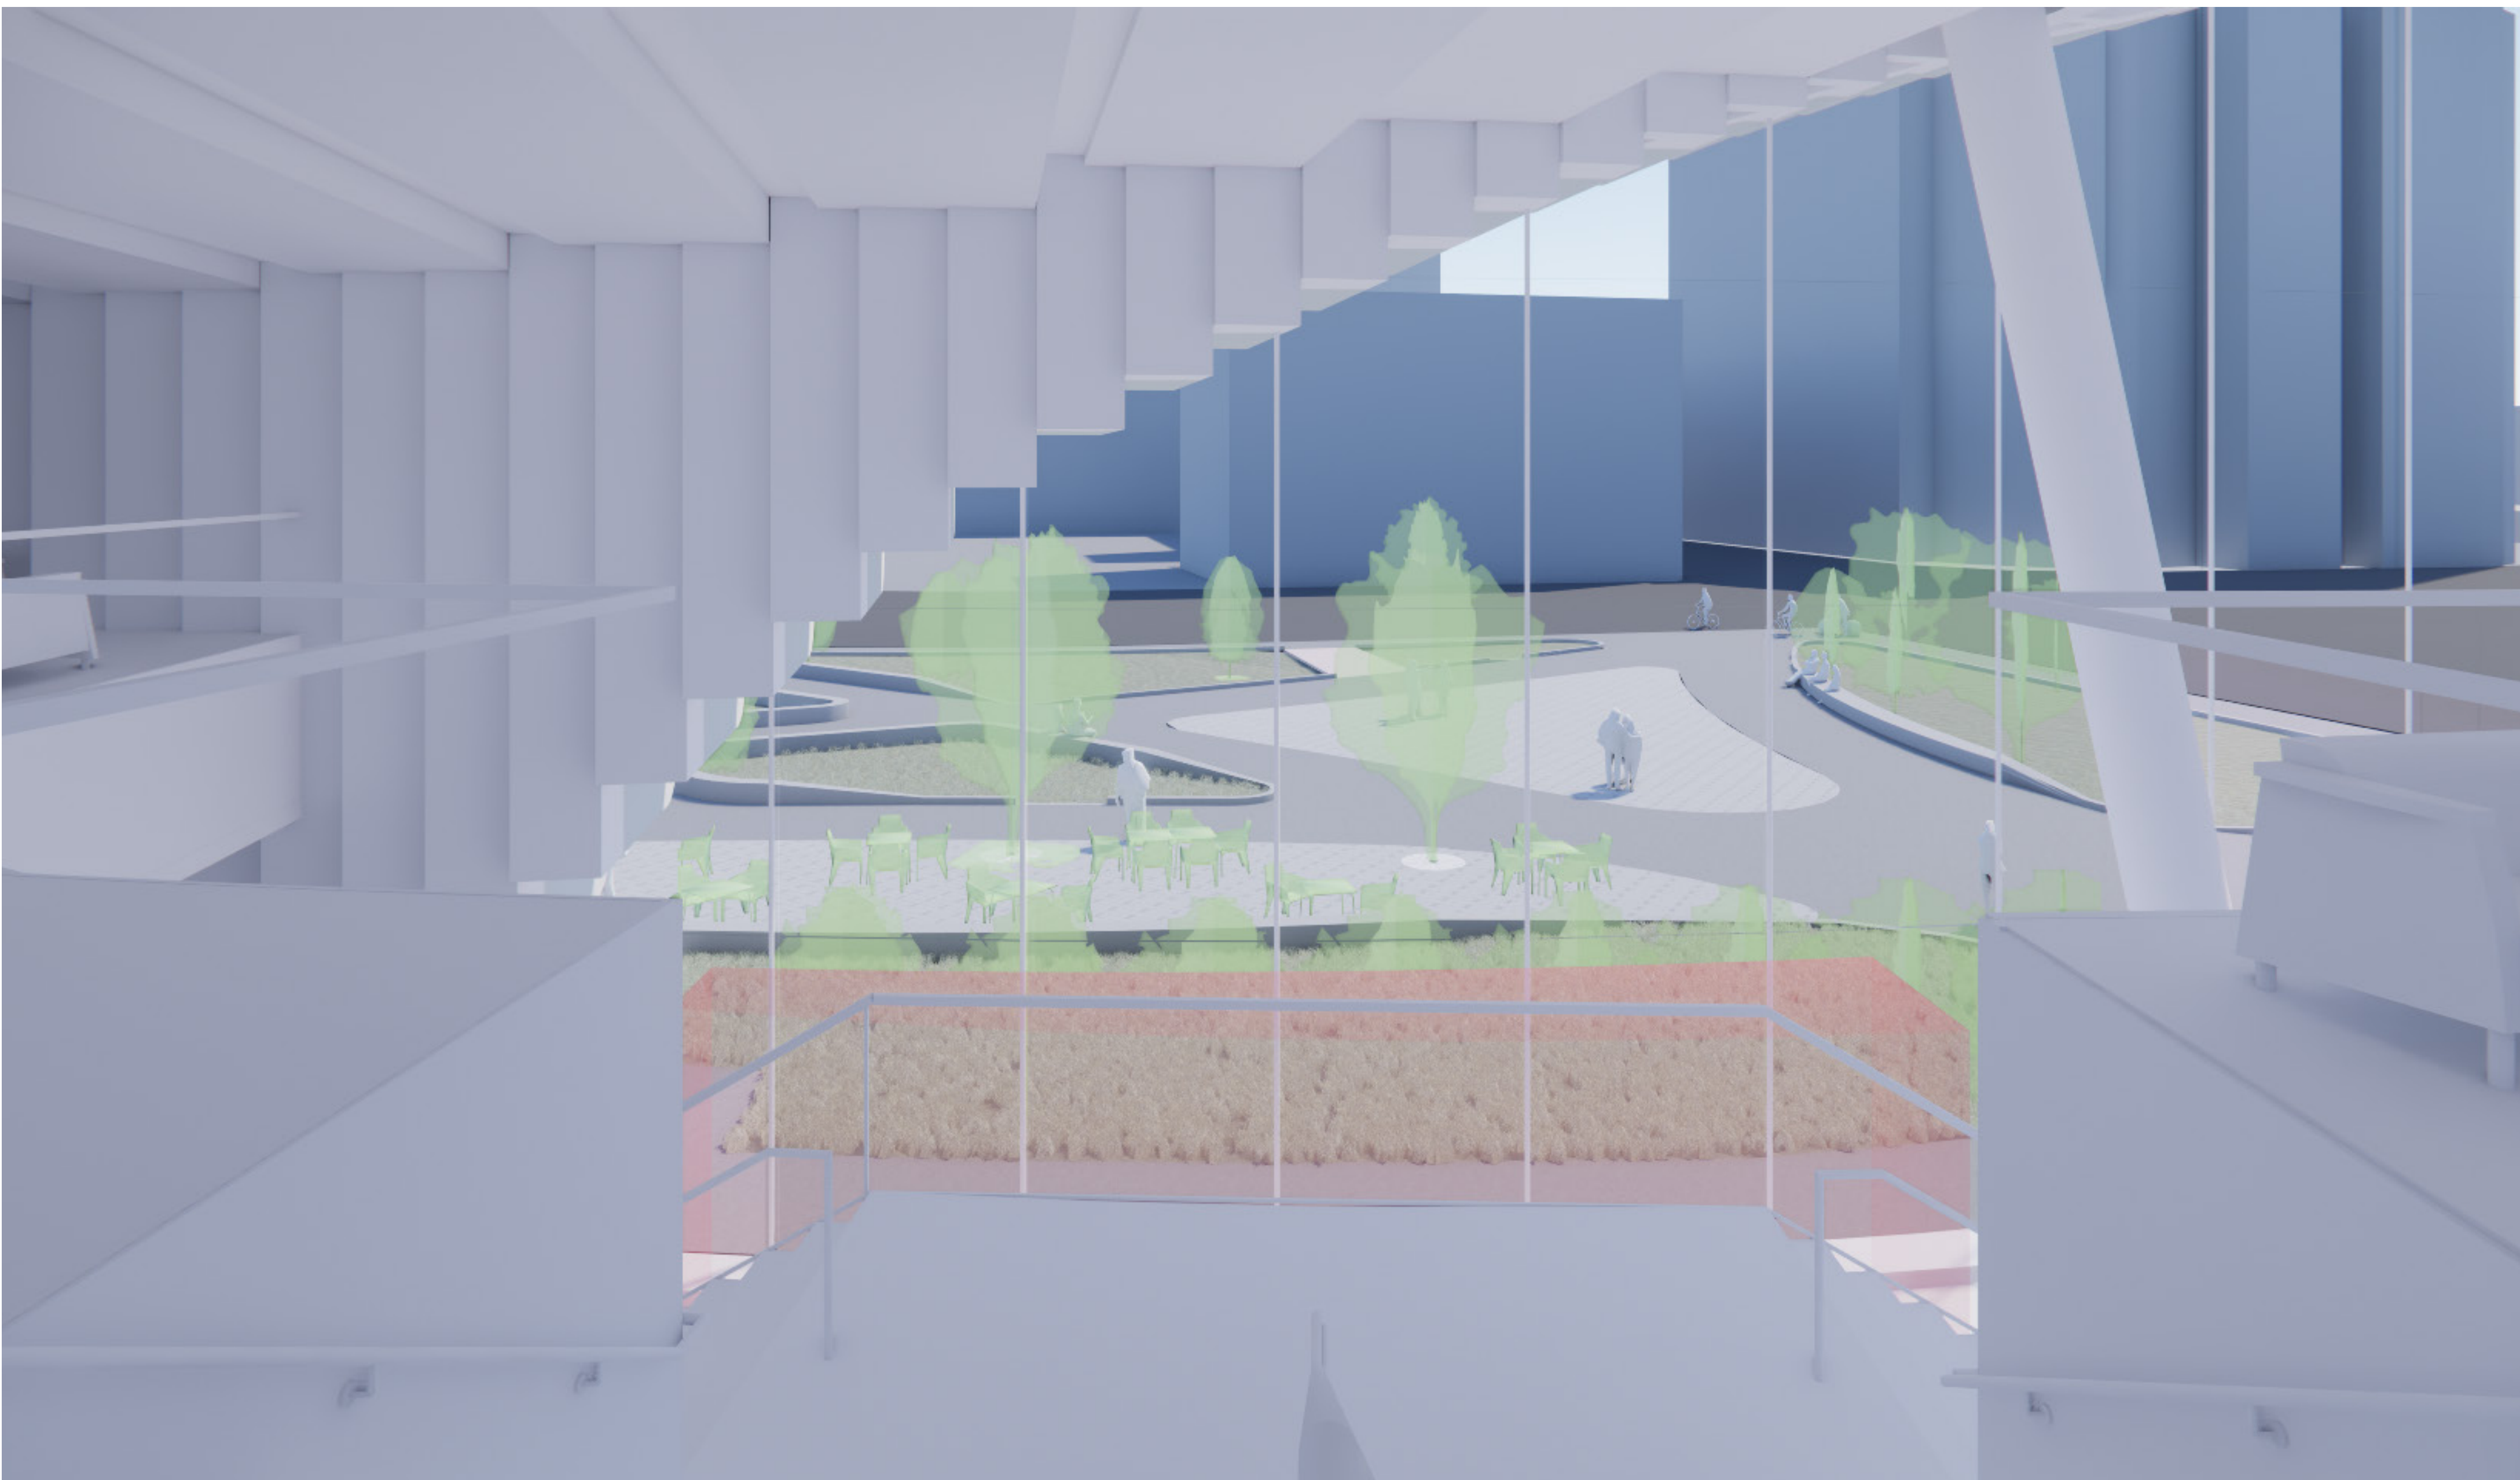

INT. VIEW 2.4: FROM SECOND FLOOR STAIRCASE LANDING



